




FRONT ELEVATION

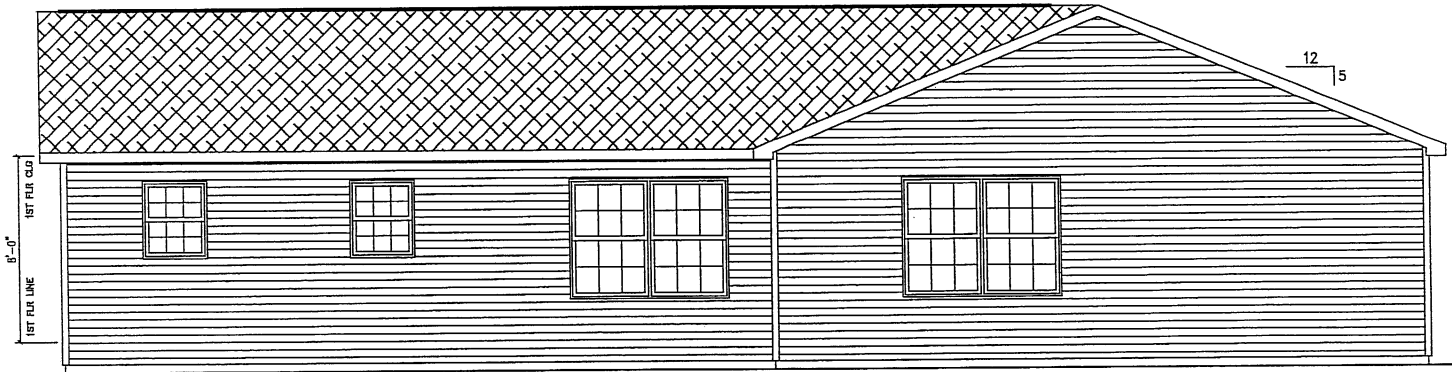

REAR ELEVATION

ACTUAL HOUSE MAY VARY

ProBuilt Homes

20 INDUSTRIAL CIRCLE, MIFFLINTOWN, PA 17069
 PHONE # (717) 436 - 6434 / FAX # (717) 436 - 6431

COPYRIGHT © 2003

THIS DOCUMENT AND THE SUBJECT MATTER CONTAINED HEREIN IS PROPRIETARY, AND MAY NOT BE REPRODUCED WITHOUT THE WRITTEN PERMISSION OF ProBuilt Homes

CUSTOMER/PROJECT:

BUILDER:

REV#	DATE	REVISIONS	BY	CHECKED BY:
	10/08/03	ISSUED FOR RFR		

SCALE: _____
 DATE: 08/11/03
 DRAWN BY: NCL
 CHECKED BY:

FILE: AARONDAL

SQ.FT.: 1928

STATE:

TYPE: T-RANCH

MODEL:

DRAWING:

SHEET: 7A