

- NOTES:
1. 2x6 SPF#2 EXT. WALLS @ 16" O.C. / 2x4 SPF#2 MARR. WALLS
 2. 8'-0" CLG HT.
 3. 2x10 SPF#2 FLOORJOISTS @ 16" O.C.
 4. ROOF SYSTEM TO BE 16" O.C.
 5. MW DOUBLE HUNG WINDOWS (NFRG CERTIFIED)

ProBuilt Homes
 20 INDUSTRIAL CIRCLE, MILFINTOWN, PA 17059
 PHONE # (717) 436 - 6434 / FAX # (717) 436 - 6431

COPYRIGHT © 2003
 THIS DOCUMENT AND THE SUBJECT MATTER CONTAINED HEREIN IS PROPRIETARY AND MAY NOT BE REPRODUCED WITHOUT THE WRITTEN PERMISSION OF ProBuilt Homes


CUSTOMER/PROJECT: _____
 BUILDER: _____

BY: LMS	CHECKED BY:
REVISIONS	SCALE:
FLOORPLAN	DATE: 09/12/03
DRAWN BY:	NCL

FILE: HILLSDALE
 SQ.FT.: 1980
 STATE:
 TYPE: T-RANCH
 MODEL:
 DRAWING:
 SHEET:



FRONT ELEVATION

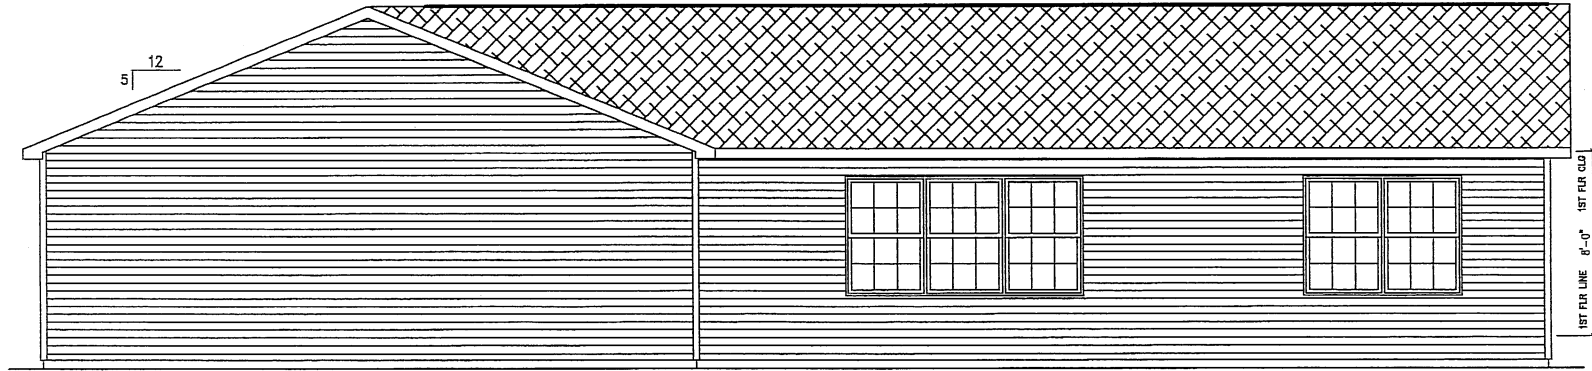

REAR ELEVATION

ACTUAL HOUSE MAY VARY

ProBuilt Homes
 20 INDUSTRIAL CIRCLE, MILFINTOWN, PA 17069
 PHONE # (717) 436 - 6434 / FAX # (717) 436 - 6431

COPYRIGHT © 2003
 THIS DOCUMENT AND THE SUBJECT MATTER CONTAINED HEREIN IS PROPRIETARY, AND MAY NOT BE REPRODUCED WITHOUT THE WRITTEN PERMISSION OF ProBuilt Homes

CUSTOMER/PROJECT:

BUILDER:

BY:

WMS

CHECKED BY:

REVISIONS

FLOORPLAN

REV#

DATE

0-07-03

SCALE:

09/12/03

DRAWN BY:

NCL

FILE:

HILLSDALE

SQ.FT.:

1980

STATE:

TYPE:

T-RANCH

MODEL:

DRAWING:

SHEET:

7A