

- NOTES:
1. 2x6 EXT. WALLS @ 16" O.C. / 2x4 MARR. WALLS 16" O.C.
 2. 8'-0" CLGHT.
 3. 2x10 SPF#2 FLOORJOISTS @ 16" O.C.
 4. MW DOUBLE HUNG WINDOWS (NPRC CERTIFIED)

FILE:	32 KENNEBEC
SO.FT.:	904
STATE:	
TYPE:	RANCH
MODEL:	KENNEBEC
DRAWING:	1ST FLOOR PLAN LAYOUT
SHEET:	3A

REV#	DATE	REVISIONS	BY

DRAWN BY:	MMS	DATE:		SCALE:	NTS	SALESMAN:	
-----------	-----	-------	--	--------	-----	-----------	--

CUSTOMER/PROJECT:
KENNEBEC

BUILDER:

THIS DOCUMENT AND THE
 CONTAINED HEREIN IS
 PROPERTY OF PROBUILT HOMES
 AND IS NOT TO BE REPRODUCED
 OR TRANSMITTED IN ANY FORM
 WITHOUT THE WRITTEN
 PERMISSION OF
 "Probuilt Homes"


ProBuilt Homes

20 INDUSTRIAL CIRCLE; MIFFLINTOWN, PA 17059
 PHONE # (717) 436 - 6434 / FAX # (717) 436 - 6431


ELEVATIONS CONTAIN AVAILABLE OPTIONS

FRONT ELEVATION


PORCH SLAB, STOOPS, STEPS, POSTS & HANDRAIL ON-SITE BY BUILDER

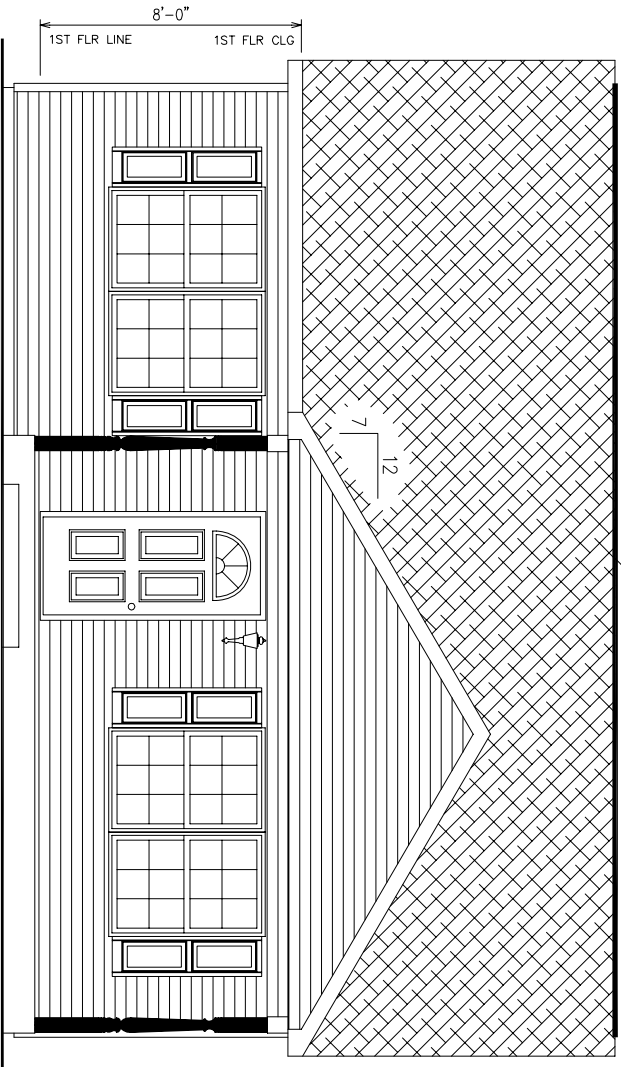

REAR ELEVATION

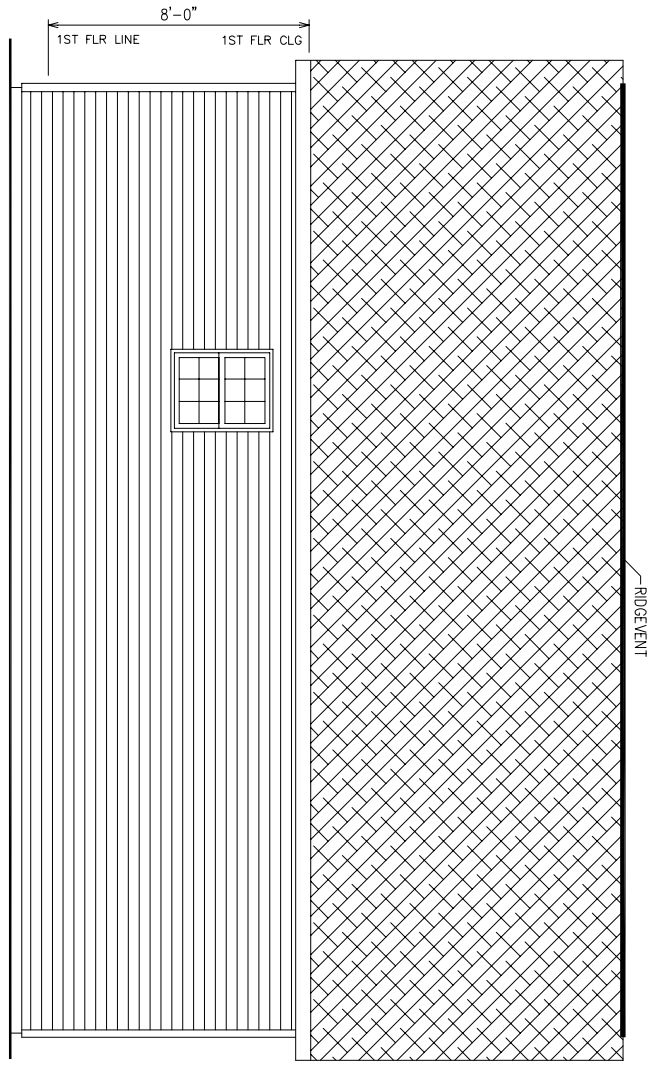


SHEET: 2A	DRAWING: EXTERIOR ELEVATION	MODEL: KENNEBEC	TYPE: RANCH	STATE: 904	SO.FT.: 32 KENNEBEC	FILE: 32 KENNEBEC	REV#	DATE	REVISIONS	BY	CUSTOMER/PROJECT: KENNEBEC	THIS DOCUMENT AND THE SUBJECT MATTER CONTAINED HEREIN IS PROPRIETARY AND MAY NOT BE REPRODUCED OR TRANSMITTED IN ANY FORM OR BY ANY MEANS WITHOUT THE WRITTEN PERMISSION OF "ProBUILT Homes" COPYRIGHT © 2008	ProBUILT Homes 20 INDUSTRIAL CIRCLE; MIFFLINTOWN, PA 17059 PHONE # (717) 436 - 6434 / FAX # (717) 436 - 6431
		DRAWN BY: MMS DATE: SCALE: NTS SALESMAN:	BUILDER:										

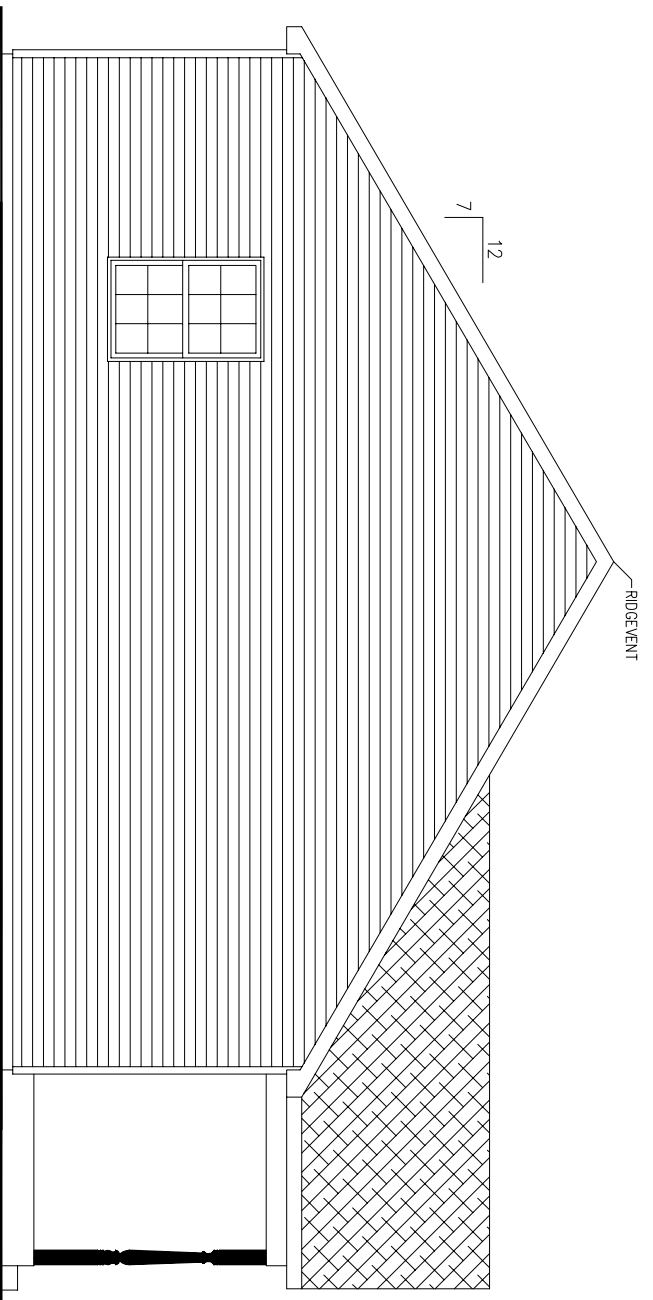

LEFT SIDE ELEVATION

PORCH SLAB, STOOPS, STEPS, POSTS
& HANDRAIL ON-SITE BY BUILDER

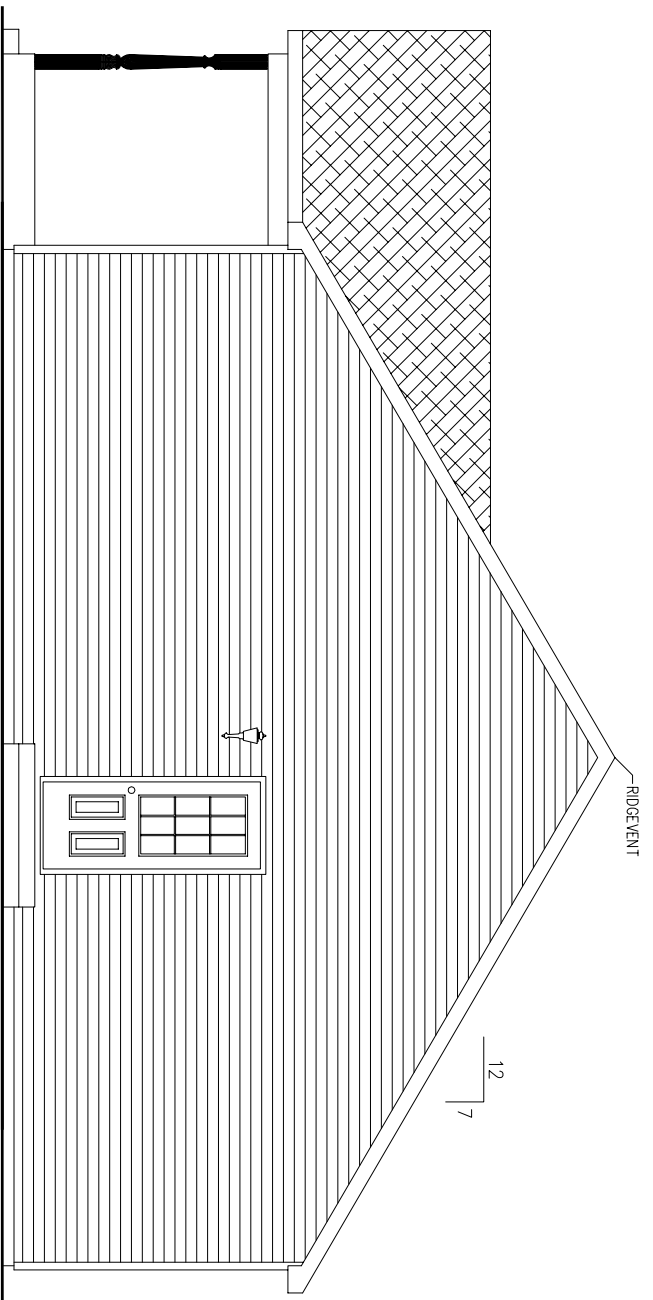

RIGHT SIDE ELEVATION

PORCH SLAB, STOOPS, STEPS, POSTS
& HANDRAIL ON-SITE BY BUILDER
ELEVATIONS CONTAIN AVAILABLE OPTIONS

<p>ProBUILT Homes</p> <p>20 INDUSTRIAL CIRCLE; MIFFLINTOWN, PA 17059 PHONE # (717) 436 - 6434 / FAX # (717) 436 - 6431</p>		<p>COPYRIGHT © 2005</p> <p>THIS DOCUMENT AND THE SUBJECT MATTER CONTAINED HEREIN IS PROPRIETARY AND MAY NOT BE REPRODUCED OR TRANSMITTED IN ANY FORM OR BY ANY MEANS, WITHOUT THE WRITTEN PERMISSION OF "ProBUILT Homes"</p>	<p>CUSTOMER/PROJECT: KENNEBEC</p> <p>BUILDER:</p>	<table border="1"> <thead> <tr> <th>REV#</th> <th>DATE</th> <th>REVISIONS</th> <th>BY</th> </tr> </thead> <tbody> <tr> <td> </td> <td> </td> <td> </td> <td> </td> </tr> </tbody> </table> <p>DRAWN BY: MMS DATE: SCALE: NTS SALESMAN:</p>	REV#	DATE	REVISIONS	BY													<p>FILE: 32 KENNEBEC</p> <p>SQ.FT.: 904</p> <p>STATE: TYPE: RANCH</p> <p>MODEL: KENNEBEC</p> <p>DRAWING: EXTERIOR ELEVATION</p> <p>SHEET: 2B</p>
REV#	DATE	REVISIONS	BY																		