

- NOTES:**
1. 2x6 EXT. WALLS @ 16" O.C. / 2x4 MARR. WALLS 16" O.C.
  2. 8'-0" CLG HT.
  3. 2x10 SPS#2 FLOORJOISTS @ 16" O.C.
  4. ROOF SYSTEM TO BE 16" O.C.
  5. MW DOUBLE HUNG WINDOWS (NPRC CERTIFIED)

REV#	DATE	REVISIONS	BY

FILE: 32 TIOAGA	SO. FT.: 897.5	STATE: R-RANCH	MODEL: TIOAGA
DRAWING: 1ST FLOOR PLAN LAYOUT	SHEET: 3A		

REV#	DATE	SCALE:	SALESMAN:

CUSTOMER/PROJECT:  
**TIOAGA**


BUILDER:

**COPYRIGHT © 2005**

THIS DOCUMENT AND THE SUBJECT MATTER IS PROPERTY OF PROBUILT HOMES AND SHALL BE REPRODUCED OR TRANSMITTED IN ANY FORM OR BY ANY MEANS WITHOUT THE WRITTEN PERMISSION OF "ProBuilt Homes"

**ProBuilt Homes**

20 INDUSTRIAL CIRCLE; MIFFLINTOWN, PA 17059  
PHONE # (717) 436 - 6434 / FAX # (717) 436 - 6431

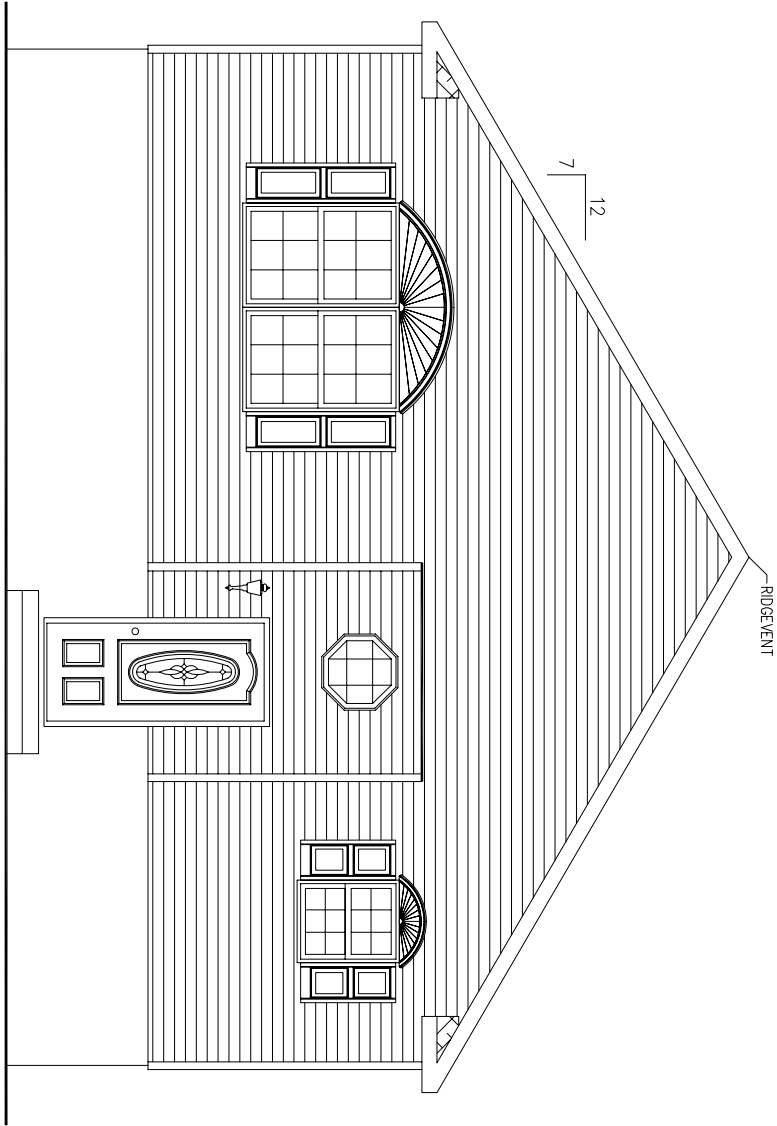


FRONT ELEVATION

ELEVATIONS CONTAIN AVAILABLE OPTIONS

SHEET: <b>2A</b>	DRAWING: EXTERIOR ELEVATION	MODEL: TIOAGA	TYPE: R-RANCH	STATE: 	SQ.FT.: 897.5	FILE: 32 TIOAGA	<table border="1" style="width: 100%; border-collapse: collapse;"> <thead> <tr> <th>REV#</th> <th>DATE</th> <th>REVISIONS</th> <th>BY</th> </tr> </thead> <tbody> <tr> <td> </td> <td> </td> <td> </td> <td> </td> </tr> </tbody> </table>	REV#	DATE	REVISIONS	BY													CUSTOMER/PROJECT: TIOAGA	DRAWN BY: MJC	DATE: 6-12-06	SCALE: NTS	SALESMAN: 	BUILDER: 	<p style="font-size: small;">THIS DOCUMENT AND THE SUBJECT MATTER CONTAINED HEREIN IS PROPRIETARY AND MAY NOT BE REPRODUCED OR TRANSMITTED IN ANY FORM WITHOUT THE WRITTEN PERMISSION OF "ProBuilt Homes"</p> <p style="font-size: x-small; text-align: center;">COPYRIGHT © 2005</p>	<h2 style="margin: 0;">ProBuilt Homes</h2> <p style="font-size: small; margin: 0;">20 INDUSTRIAL CIRCLE; MIFFLINTOWN, PA 17059 PHONE # (717) 436 - 6434 / FAX # (717) 436 - 6431</p>
REV#	DATE	REVISIONS	BY																												


ELEVATIONS CONTAIN AVAILABLE OPTIONS

RIGHT SIDE ELEVATION

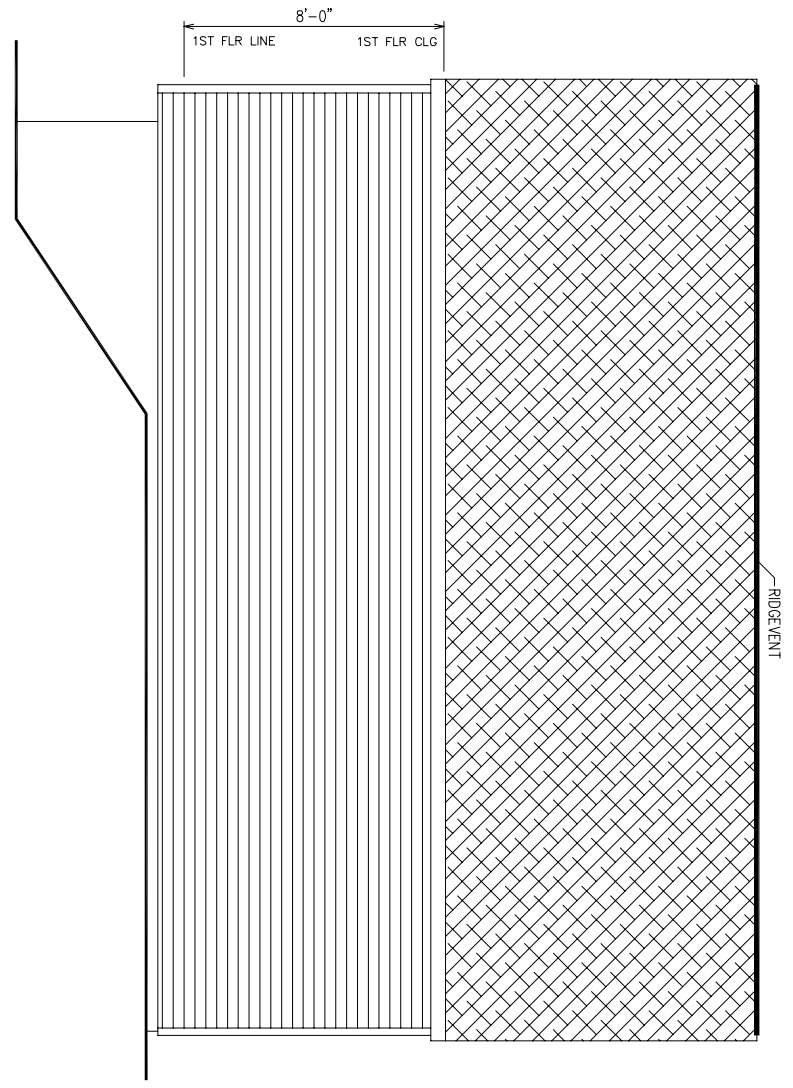


FILE: 32 TIOAGA SQ. FT.: 897.5 STATE: TYPE: R-RANCH MODEL: TIOAGA DRAWING: EXTERIOR ELEVATION SHEET: 2D	<table border="1" style="width: 100%; border-collapse: collapse;"> <thead> <tr> <th>REV#</th> <th>DATE</th> <th>REVISIONS</th> <th>BY</th> </tr> </thead> <tbody> <tr> <td> </td> <td> </td> <td> </td> <td> </td> </tr> </tbody> </table>	REV#	DATE	REVISIONS	BY													CUSTOMER/PROJECT: <p style="text-align: center;">TIOAGA</p> BUILDER:	<table border="1" style="width: 100%; border-collapse: collapse;"> <tr> <td style="width: 25%;">DRAWN BY: MJC</td> <td style="width: 25%;">DATE: 6-12-06</td> <td style="width: 25%;">SCALE: NTS</td> <td style="width: 25%;">SALESMAN:</td> </tr> </table>	DRAWN BY: MJC	DATE: 6-12-06	SCALE: NTS	SALESMAN:	<p style="font-size: small;">THIS DOCUMENT AND THE SUBJECT MATTER CONTAINED HEREIN IS PROVIDED HEREIN AS A SERVICE TO OUR CLIENTS AND IS NOT TO BE REPRODUCED OR TRANSMITTED IN ANY FORM OR BY ANY MEANS, WITHOUT THE WRITTEN PERMISSION OF ProBuilt Homes®</p> <p style="font-size: x-small; text-align: center;">COPYRIGHT © 2005</p>	<h2 style="margin: 0;">ProBuilt Homes</h2> <p style="font-size: small; margin: 0;">20 INDUSTRIAL CIRCLE; MIFFLINTOWN, PA 17059          PHONE # (717) 436 - 6434 / FAX # (717) 436 - 6431</p>
REV#	DATE	REVISIONS	BY																						
DRAWN BY: MJC	DATE: 6-12-06	SCALE: NTS	SALESMAN:																						

LEFT SIDE ELEVATION

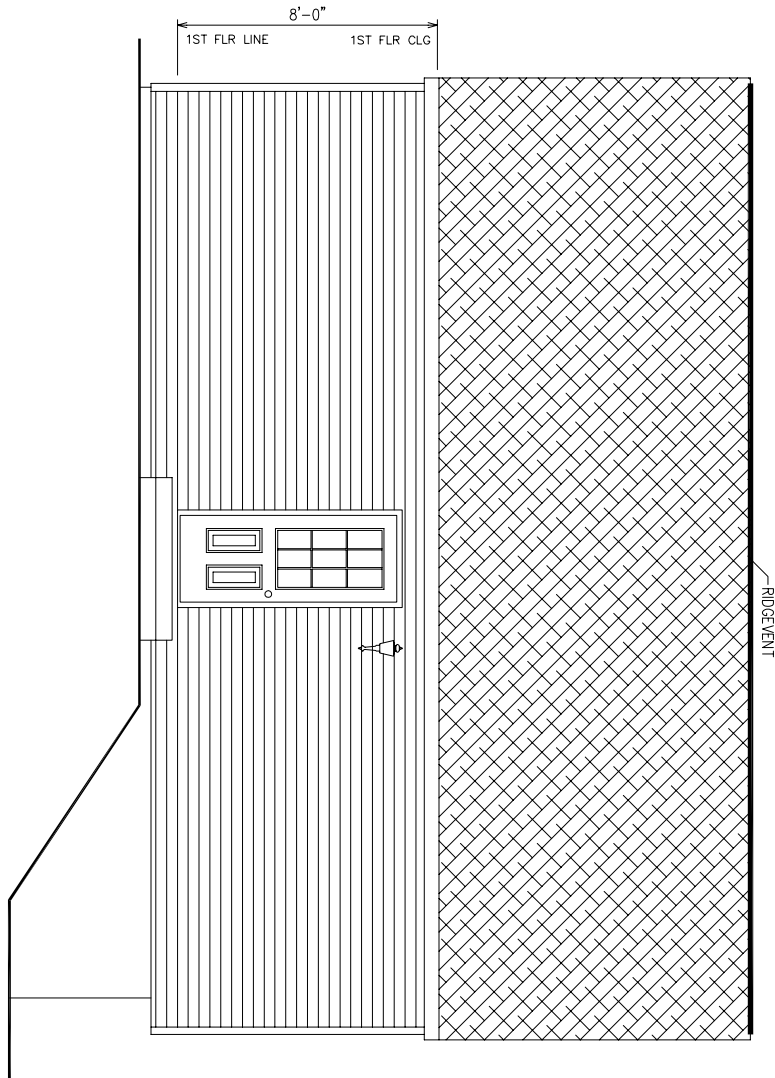

FILE: 32 TIOAGA SQ.FT.: 897.5 STATE: TYPE: R-RANCH MODEL: TIOAGA		REV#    DATE    REVISIONS    BY		CUSTOMER/PROJECT: TIOAGA		COPYRIGHT © 2005 THIS DOCUMENT AND THE CONTENTS HEREIN ARE PROPRIETARY AND MAY NOT BE REPRODUCED WITHOUT THE WRITTEN PERMISSION OF ProBuilt Homes	ProBuilt Homes 20 INDUSTRIAL CIRCLE; MIFFLINTOWN, PA 17059 PHONE # (717) 436 - 6434 / FAX # (717) 436 - 6431
DRAWN BY: MJC	DATE: 6-12-06	SCALE: NTS	SALESMAN:	BUILDER:	SHEET: 2C		

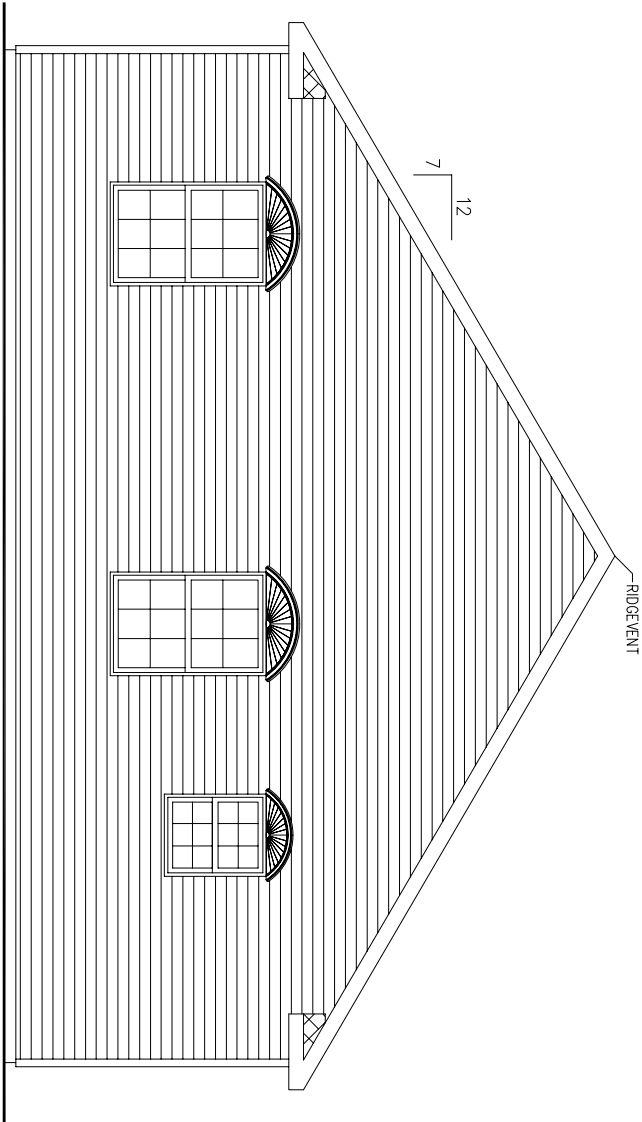

**REAR ELEVATION**

ELEVATIONS CONTAIN AVAILABLE OPTIONS

**ProBuilt Homes**

20 INDUSTRIAL CIRCLE; MIFFLINTOWN, PA 17059  
 PHONE # (717) 436 - 6434 / FAX # (717) 436 - 6431

COPYRIGHT © 2005

THIS DOCUMENT AND THE SUBJECT MATTER CONTAINED HEREIN IS FOR THE EXCLUSIVE USE OF THE CLIENT AND IS NOT TO BE REPRODUCED OR TRANSMITTED IN ANY FORM OR BY ANY MEANS WITHOUT THE WRITTEN PERMISSION OF ProBuilt Homes®

CUSTOMER/PROJECT:  
TIOAGA

BUILDER:

REV#	DATE	REVISIONS	BY

DRAWN BY:	DATE:	SCALE:	SALESMAN:
MJC	6-12-06	NTS	

FILE:	32 TIOAGA
SQ. FT.:	897.5
STATE:	
TYPE:	R-RANCH
MODEL:	TIOAGA
DRAWING:	EXTERIOR ELEVATION
SHEET:	2B