

- NOTES:
1. 2x6 EXT. WALLS @ 16" O.C. / 2x4 MARR. WALLS 16" O.C.
 2. 8'-0" CLG HT.
 3. 2x10 SPF#2 FLOORJOISTS @ 16" O.C.
 4. MW DOUBLE HUNG WINDOWS (NPRC CERTIFIED)

FILE:	32 STAUNTON
SQ.FT.:	1808
STATE:	
TYPE:	TWO STORY
MODEL:	STAUNTON
DRAWING:	1ST FLOOR PLAN LAYOUT
SHEET:	3A

REV#	DATE	REVISIONS	BY

DRAWN BY:	DATE:	SCALE:	SALESMAN:
MJC	6-9-06	NTS	

CUSTOMER/PROJECT:
STAUNTON

BUILDER:

THIS DOCUMENT AND THE CONTAINED HEREIN IS PROPERTY OF PROBUILT HOMES AND NOT BE REPRODUCED OR TRANSMITTED IN ANY FORM OR BY ANY MEANS WITHOUT THE WRITTEN PERMISSION OF "ProBuilt Homes"


COPYRIGHT © 2005

ProBuilt Homes

20 INDUSTRIAL CIRCLE; MIFFLINTOWN, PA 17059
 PHONE # (717) 436 - 6434 / FAX # (717) 436 - 6431

ELEVATIONS CONTAIN AVAILABLE OPTIONS

FRONT ELEVATION

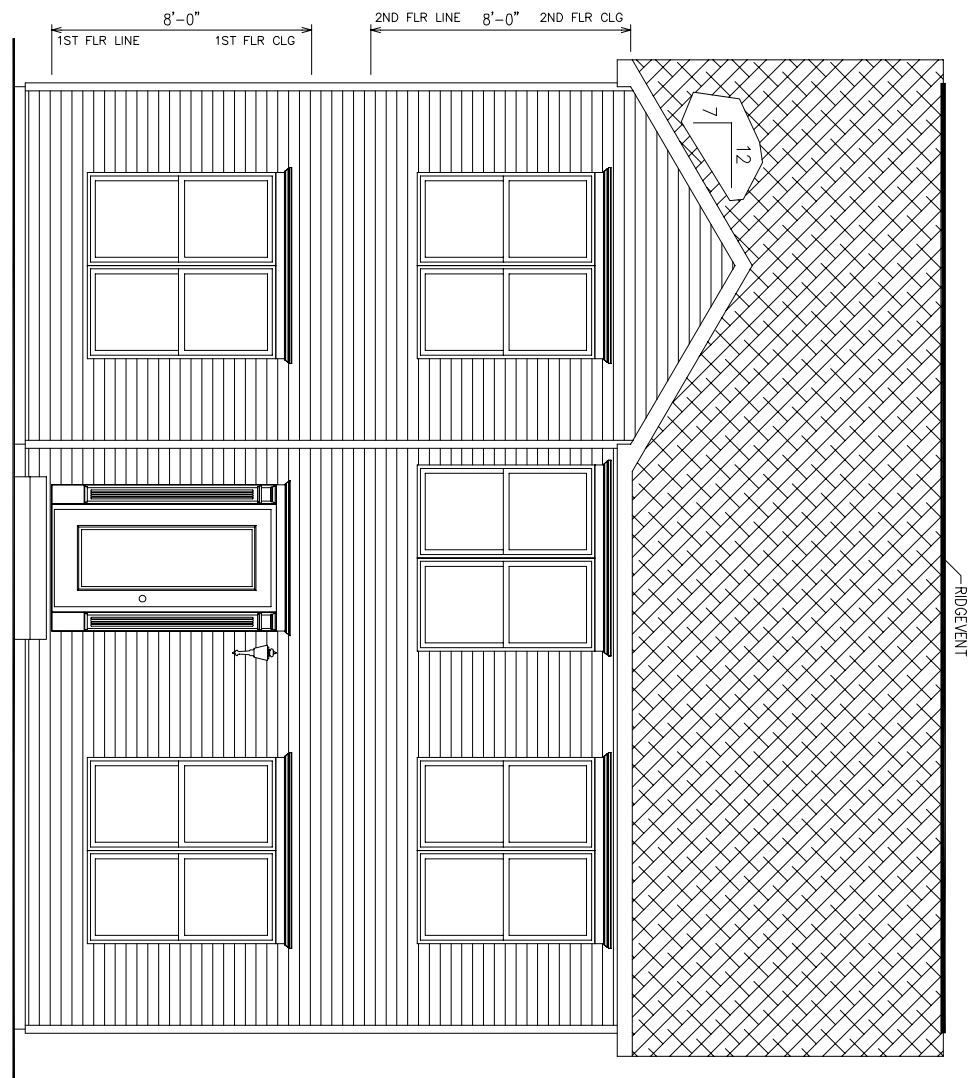

REV#	DATE	REVISIONS	BY

DRAWN BY:	DATE:	SCALE:	SALESMAN:
MJC	6-9-06	NTS	

CUSTOMER/PROJECT:
STAUNTON

BUILDER:

THIS DOCUMENT AND THE SUBJECT MATTER IS CONTAINED HEREIN IS NOT TO BE REPRODUCED OR TRANSMITTED IN ANY FORM OR BY ANY MEANS WITHOUT THE WRITTEN PERMISSION OF "ProBUILT Homes"


COPYRIGHT © 2005

ProBUILT Homes

20 INDUSTRIAL CIRCLE; MIFFLINTOWN, PA 17059
PHONE # (717) 436 - 6434 / FAX # (717) 436 - 6431

FILE: 32 STAUNTON
SQ.FT.: 1808
STATE:
TYPE: TWO STORY
MODEL: STAUNTON
DRAWING: EXTERIOR ELEVATION
SHEET: 2A


ELEVATIONS CONTAIN AVAILABLE OPTIONS

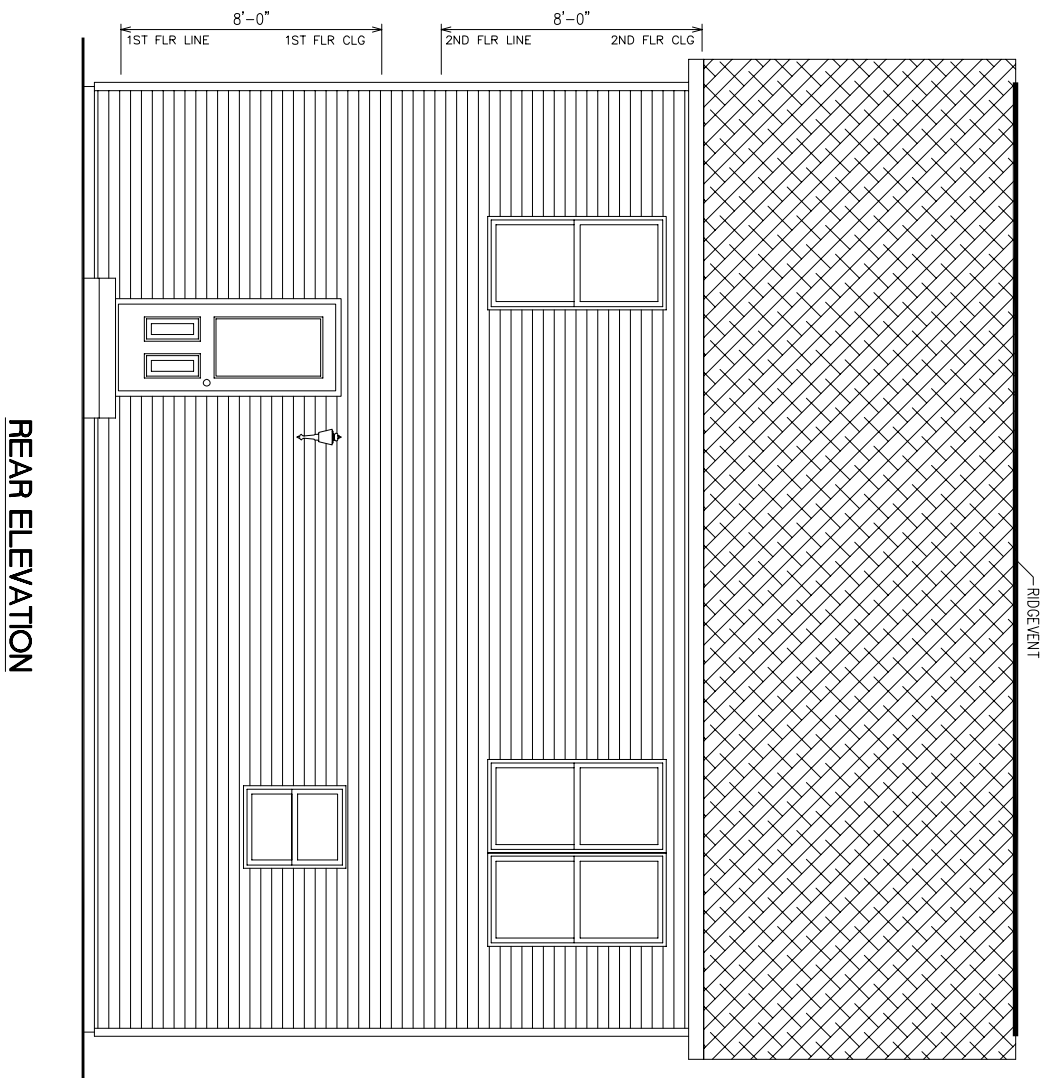

SHEET: 2B	DRAWING: EXTERIOR ELEVATION	MODEL: STAUNTON	TYPE: TWO STORY	STATE: 1808	SQ.FT.: 1808	FILE: 32 STAUNTON	REV#	DATE	REVISIONS	BY	CUSTOMER/PROJECT: STAUNTON	BUILDER:
							DRAWN BY: MJC	DATE: 6-9-06	SCALE: NTS	SALESMAN:		

THIS DOCUMENT AND THE SUBJECT MATTER CONTAINED HEREIN IS PROPRIETARY AND MAY NOT BE REPRODUCED OR TRANSMITTED IN ANY FORM OR BY ANY MEANS WITHOUT THE WRITTEN PERMISSION OF "ProBuilt Homes"


ProBuilt Homes
 20 INDUSTRIAL CIRCLE; MIFFLINTOWN, PA 17059
 PHONE # (717) 436 - 6434 / FAX # (717) 436 - 6431

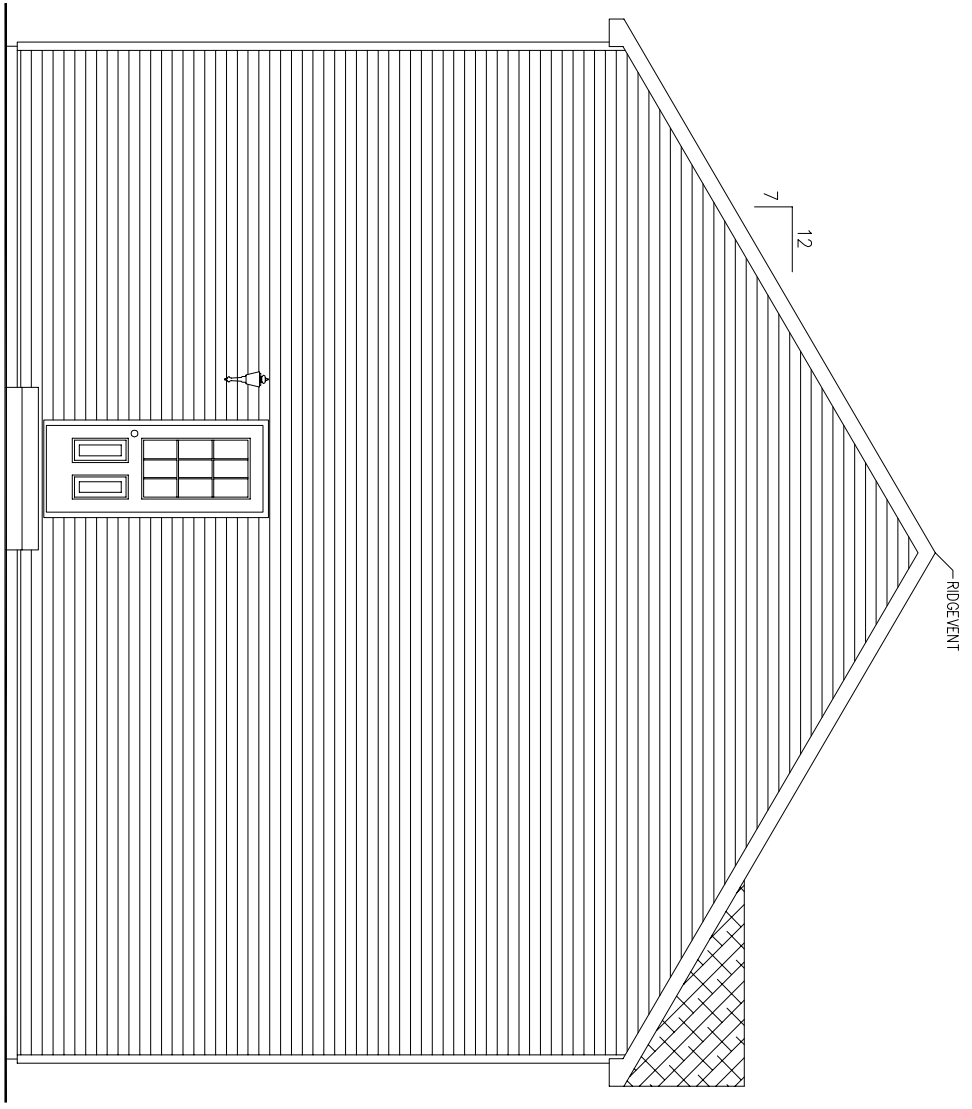

LEFT SIDE ELEVATION

ELEVATIONS CONTAIN AVAILABLE OPTIONS

SHEET: 2C	DRAWING: EXTERIOR ELEVATION	MODEL: STAUNTON	TYPE: TWO STORY	STATE:	SQ.FT.: 1808	FILE: 32 STAUNTON	REV# DATE REVISIONS BY	CUSTOMER/PROJECT: STAUNTON	BUILDER:	THIS DOCUMENT AND THE SUBJECT MATTER IS THE PROPERTY OF PROBUILT HOMES AND SHALL NOT BE REPRODUCED OR TRANSMITTED IN ANY FORM OR BY ANY MEANS WITHOUT THE WRITTEN PERMISSION OF "ProBuilt Homes"	<p style="text-align: center;">ProBuilt Homes</p> <p style="text-align: center;">20 INDUSTRIAL CIRCLE; MIFFLINTOWN, PA 17059 PHONE # (717) 436 - 6434 / FAX # (717) 436 - 6431</p>															
		DRAWN BY: MJC DATE: 6-9-06 SCALE: NTS SALESMAN:				<table border="1" style="width: 100%; border-collapse: collapse;"> <thead> <tr> <th>REV#</th> <th>DATE</th> <th>REVISIONS</th> <th>BY</th> </tr> </thead> <tbody> <tr> <td> </td> <td> </td> <td> </td> <td> </td> </tr> </tbody> </table>		REV#	DATE	REVISIONS	BY															COPYRIGHT © 2005
REV#	DATE	REVISIONS	BY																							

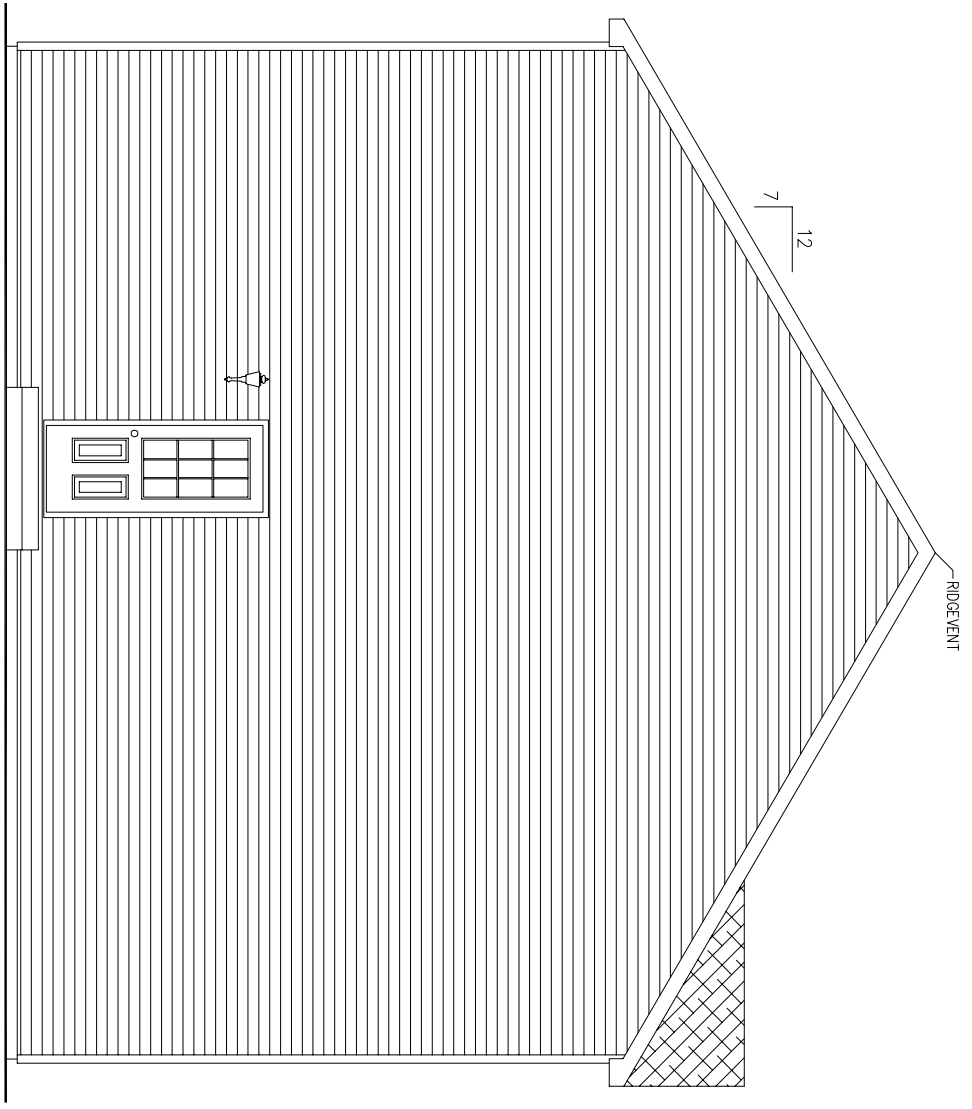

LEFT SIDE ELEVATION

ELEVATIONS CONTAIN AVAILABLE OPTIONS

SHEET: 2C	DRAWING: EXTERIOR ELEVATION	MODEL: STAUNTON	TYPE: TWO STORY	STATE:	SQ.FT.: 1808	FILE: 32 STAUNTON	REV# DATE REVISIONS BY	CUSTOMER/PROJECT: STAUNTON	BUILDER:	THIS DOCUMENT AND THE SUBJECT MATTER IS THE PROPERTY OF PROBUILT HOMES AND SHALL NOT BE REPRODUCED OR TRANSMITTED IN ANY FORM OR BY ANY MEANS WITHOUT THE WRITTEN PERMISSION OF "ProBuilt Homes"	ProBuilt Homes 20 INDUSTRIAL CIRCLE; MIFFLINTOWN, PA 17059 PHONE # (717) 436 - 6434 / FAX # (717) 436 - 6431								
							<table border="1" style="width: 100%; border-collapse: collapse;"> <tr> <td style="width: 15%;">DRAWN BY:</td> <td style="width: 15%;">DATE:</td> <td style="width: 15%;">SCALE:</td> <td style="width: 15%;">SALESMAN:</td> </tr> <tr> <td>MJC</td> <td>6-9-06</td> <td>NTS</td> <td></td> </tr> </table>	DRAWN BY:	DATE:	SCALE:	SALESMAN:	MJC	6-9-06	NTS				COPYRIGHT © 2005	
DRAWN BY:	DATE:	SCALE:	SALESMAN:																
MJC	6-9-06	NTS																	