


- NOTES:
1. 2x6 EXT. WALLS @ 16" O.C. / 2x4 MARR. WALLS 16" O.C.
  2. 8'-0" CLG HT.
  3. 2x10 SPF#2 FLOORJOISTS @ 16" O.C.
  4. ROOF SYSTEM TO BE 16" O.C.
  5. MW DOUBLE HUNG WINDOWS (NFRCC CERTIFIED)


<b>PROBUILT HOMES</b> 20 INDUSTRIAL CIRCLE; MIFFLINTOWN, PA 17059 PHONE # (717) 436 - 6434 / FAX # (717) 436 - 6431		THIS DOCUMENT AND THE SUBJECT MATTER CONTAINED HEREIN IS NOT BE REPRODUCED WITHOUT THE WRITTEN PERMISSION OF "Probuilt Homes"
<b>GREENBRIER</b> CUSTOMER/PROJECT: GREENBRIER BUILDER:		DRAWN BY: RSTAR DATE: _____ SCALE: NTS SALESMAN: _____
FILE: 32 GREENBRIER SQ.FT.: 904 STATE: _____ TYPE: CAPE MODEL: GREENBRIER DRAWING: 1ST FLOOR PLAN LAYOUT SHEET: 3A	REVISIONS BY DATE	COPYRIGHT © 2005

ELEVATIONS CONTAIN AVAILABLE OPTIONS

LEFT ELEVATION

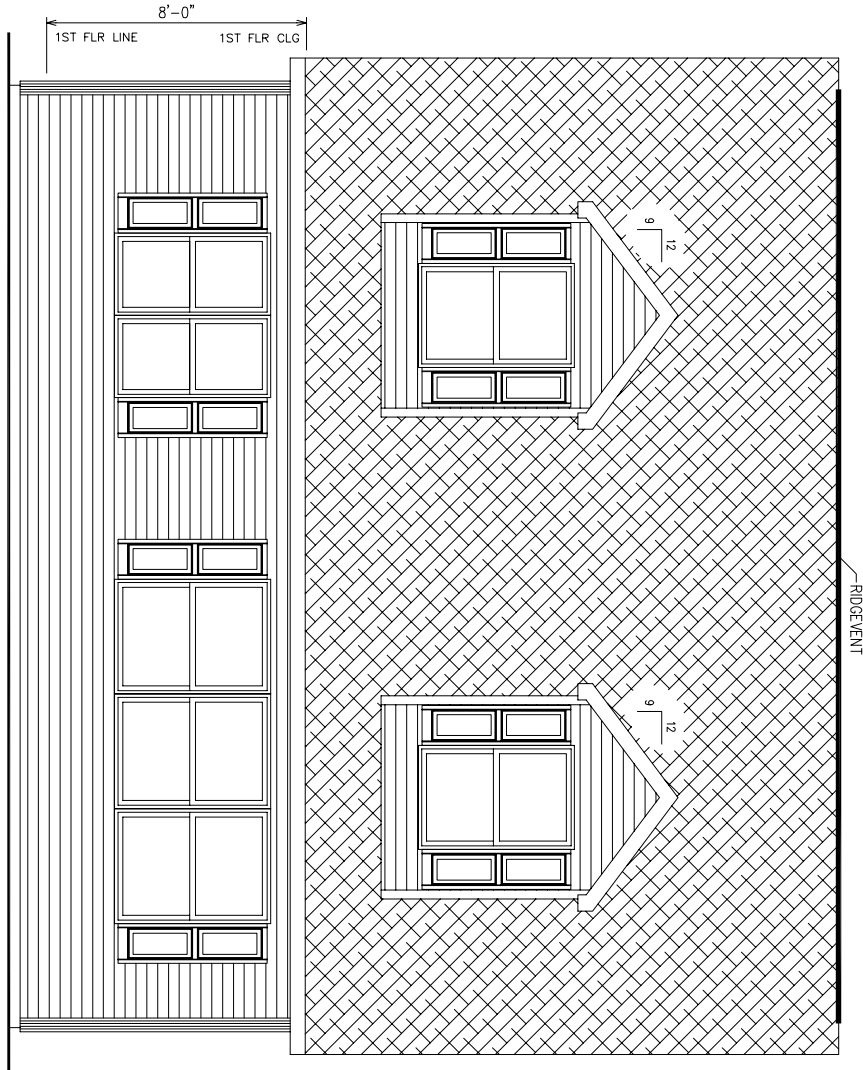

FILE: 32 GREENBRIER SQ.FT.: 904 STATE: TYPE: CAPE MODEL: GREENBRIER DRAWING: EXTERIOR ELEVATION SHEET: 2A	<table border="1" style="width: 100%; border-collapse: collapse;"> <thead> <tr> <th>REV#</th> <th>DATE</th> <th>REVISIONS</th> <th>BY</th> </tr> </thead> <tbody> <tr><td> </td><td> </td><td> </td><td> </td></tr> <tr><td> </td><td> </td><td> </td><td> </td></tr> <tr><td> </td><td> </td><td> </td><td> </td></tr> <tr><td> </td><td> </td><td> </td><td> </td></tr> </tbody> </table>	REV#	DATE	REVISIONS	BY																	CUSTOMER/PROJECT: <b>GREENBRIER</b> DRAWN BY: RSTAR DATE: SCALE: NTS SALESMAN:	BUILDER:	<p>THIS DOCUMENT AND THE SUBJECT MATTER CONTAINED HEREIN IS NOT BE REPRODUCED WITHOUT THE WRITTEN PERMISSION OF "ProBUILT Homes"</p> <p><b>COPYRIGHT © 2005</b></p>	<h2 style="margin: 0;">ProBUILT Homes</h2> <p style="margin: 0;">20 INDUSTRIAL CIRCLE; MIFFLINTOWN, PA 17059          PHONE # (717) 436 - 6434 / FAX # (717) 436 - 6431</p>
REV#	DATE	REVISIONS	BY																						

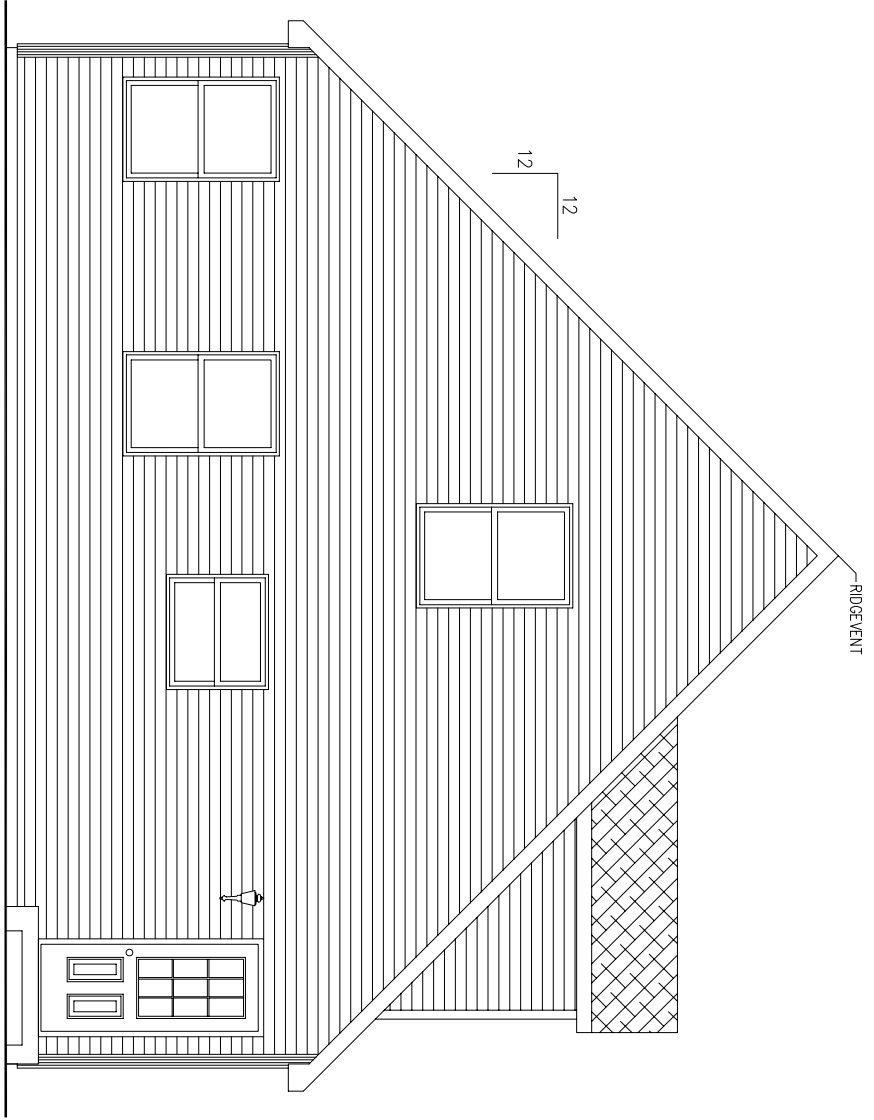

**REAR ELEVATION**

ELEVATIONS CONTAIN AVAILABLE OPTIONS

FILE:	32 GREENBRIER
SQ.FT.:	904
STATE:	
TYPE:	CAPE
MODEL:	GREENBRIER
DRAWING:	EXTERIOR ELEVATION
SHEET:	2D

REV#	DATE	REVISIONS	BY

DRAWN BY:	DATE:	SCALE:	SALESMAN:
RSTAR		NTS	

CUSTOMER/PROJECT:  
**GREENBRIER**

BUILDER:

**COPYRIGHT © 2008**


THIS DOCUMENT AND THE SUBJECT MATTER CONTAINED HEREIN IS PROPRIETARY AND MAY NOT BE REPRODUCED OR TRANSMITTED IN ANY FORM OR BY ANY MEANS WITHOUT THE WRITTEN PERMISSION OF "ProBuilt Homes"

**ProBuilt Homes**

20 INDUSTRIAL CIRCLE; MIFFLINTOWN, PA 17059  
PHONE # (717) 436 - 6434 / FAX # (717) 436 - 6431

ELEVATIONS CONTAIN AVAILABLE OPTIONS

FRONT ELEVATION

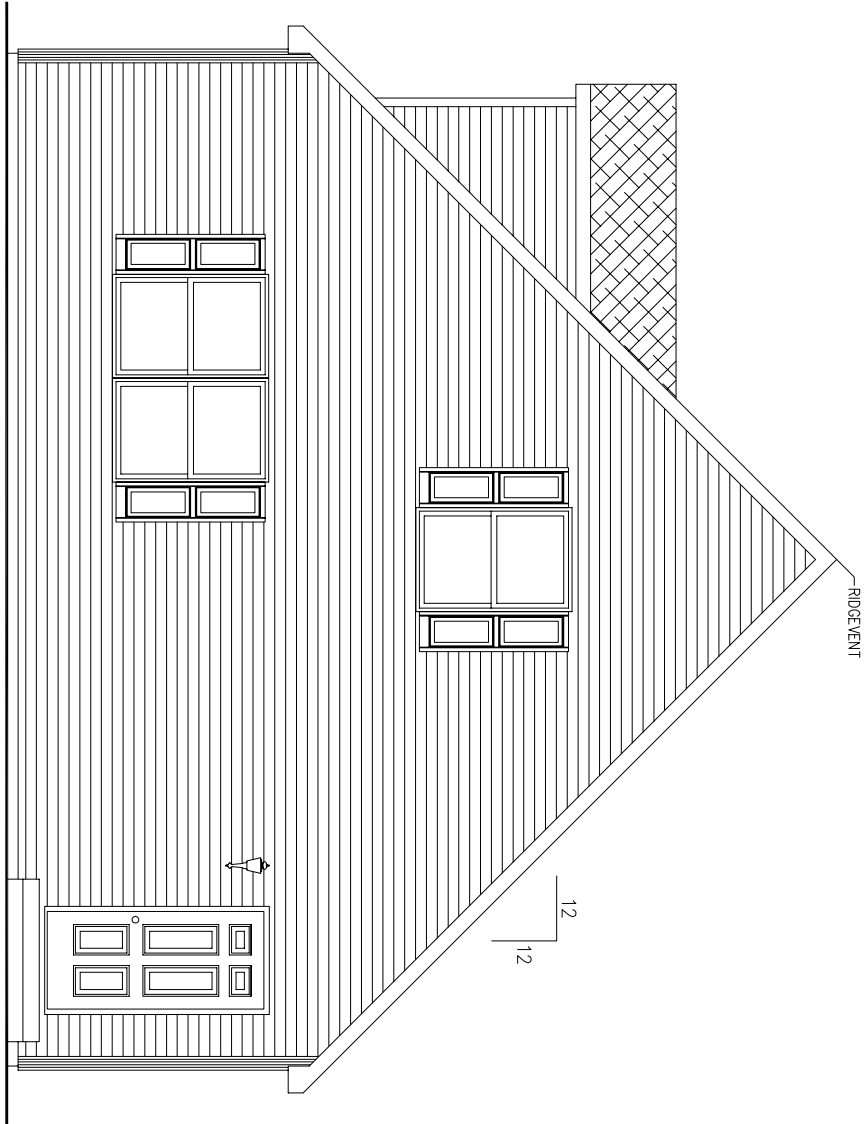

REV#	DATE	REVISIONS	BY

FILE: 32 GREENBRIER	SO.FT.: 904
STATE:	TYPE: CAPE
MODEL: GREENBRIER	DRAWING: EXTERIOR ELEVATION
SHEET: 2C	

DRAWN BY: RSTAR	DATE:	SCALE: NTS	SALESMAN:
-----------------	-------	------------	-----------

CUSTOMER/PROJECT:  
**GREENBRIER**

BUILDER:


THIS DOCUMENT AND THE SUBJECT MATTER CONTAINED HEREIN IS PROVIDED AS IS AND SHALL NOT BE REPRODUCED WITHOUT THE WRITTEN PERMISSION OF "ProBUILT Homes"

COPYRIGHT © 2005

**ProBUILT Homes**

20 INDUSTRIAL CIRCLE; MIFFLINTOWN, PA 17059  
PHONE # (717) 436 - 6434 / FAX # (717) 436 - 6431

RIGHT SIDE ELEVATION

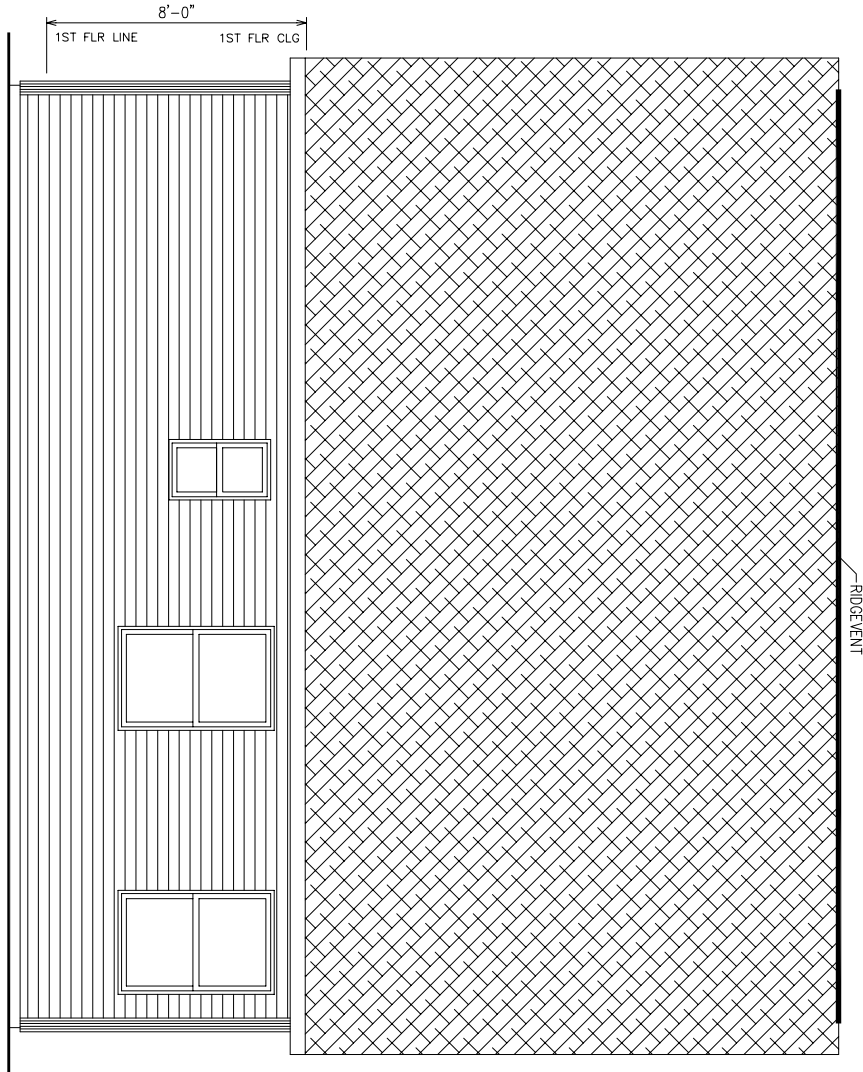

FILE: 32 GREENBRIER SQ.FT.: 904 STATE: TYPE: CAPE MODEL: GREENBRIER DRAWING: EXTERIOR ELEVATION SHEET: 2B	<table border="1" style="width: 100%; border-collapse: collapse;"> <thead> <tr> <th>REV#</th> <th>DATE</th> <th>REVISIONS</th> <th>BY</th> </tr> </thead> <tbody> <tr><td> </td><td> </td><td> </td><td> </td></tr> <tr><td> </td><td> </td><td> </td><td> </td></tr> <tr><td> </td><td> </td><td> </td><td> </td></tr> <tr><td> </td><td> </td><td> </td><td> </td></tr> </tbody> </table>	REV#	DATE	REVISIONS	BY																	CUSTOMER/PROJECT: <b>GREENBRIER</b>  BUILDER:	<table border="1" style="width: 100%; border-collapse: collapse;"> <tr> <td>DRAWN BY:</td> <td>DATE:</td> <td>SCALE:</td> <td>SALESMAN:</td> </tr> <tr> <td>RSTAR</td> <td> </td> <td>NTS</td> <td> </td> </tr> </table>	DRAWN BY:	DATE:	SCALE:	SALESMAN:	RSTAR		NTS		<p style="font-size: small;">THIS DOCUMENT AND THE SUBJECT MATTER CONTAINED HEREIN IS NOT BE REPRODUCED WITHOUT THE WRITTEN PERMISSION OF "ProBUILT Homes"</p> <p style="font-size: x-small; text-align: center;">COPYRIGHT © 2005</p>	<h2 style="margin: 0;">ProBUILT Homes</h2> <p style="font-size: small; margin: 0;">20 INDUSTRIAL CIRCLE; MIFFLINTOWN, PA 17059                  PHONE # (717) 436 - 6434 / FAX # (717) 436 - 6431</p>
REV#	DATE	REVISIONS	BY																														
DRAWN BY:	DATE:	SCALE:	SALESMAN:																														
RSTAR		NTS																															