


- NOTES:
1. 2x6 EXT. WALLS @ 16" O.C. / 2x4 MARR. WALLS 16" O.C.
  2. 8'-0" CLG HT.
  3. 2x10 SPF#2 FLOORJOISTS @ 16" O.C.
  4. ROOF SYSTEM TO BE 16" O.C.
  5. MW DOUBLE HUNG WINDOWS (NFRC CERTIFIED)


FILE: 32 MONROE SQ.FT.: 904 STATE: CAPE MODEL: MONROE DRAWING: 1ST FLOOR PLAN LAYOUT SHEET: 3A		REV#    DATE    REVISIONS  DRAWN BY: MJC    DATE: 6-12-06    SCALE: NTS    SALESMAN:	CUSTOMER/PROJECT: <b>MONROE</b> BUILDER:	THIS DOCUMENT AND THE CONTAINED HEREIN IS FOR THE EXCLUSIVE USE OF THE CLIENT AND IS NOT TO BE REPRODUCED OR TRANSMITTED IN ANY FORM OR BY ANY MEANS WITHOUT THE WRITTEN PERMISSION OF "ProBuilt Homes" COPYRIGHT © 2005	<h1>ProBuilt Homes</h1> <p>20 INDUSTRIAL CIRCLE; MIFFLINTOWN, PA 17059          PHONE # (717) 436 - 6434 / FAX # (717) 436 - 6431</p>
---	--	--	--	---	---

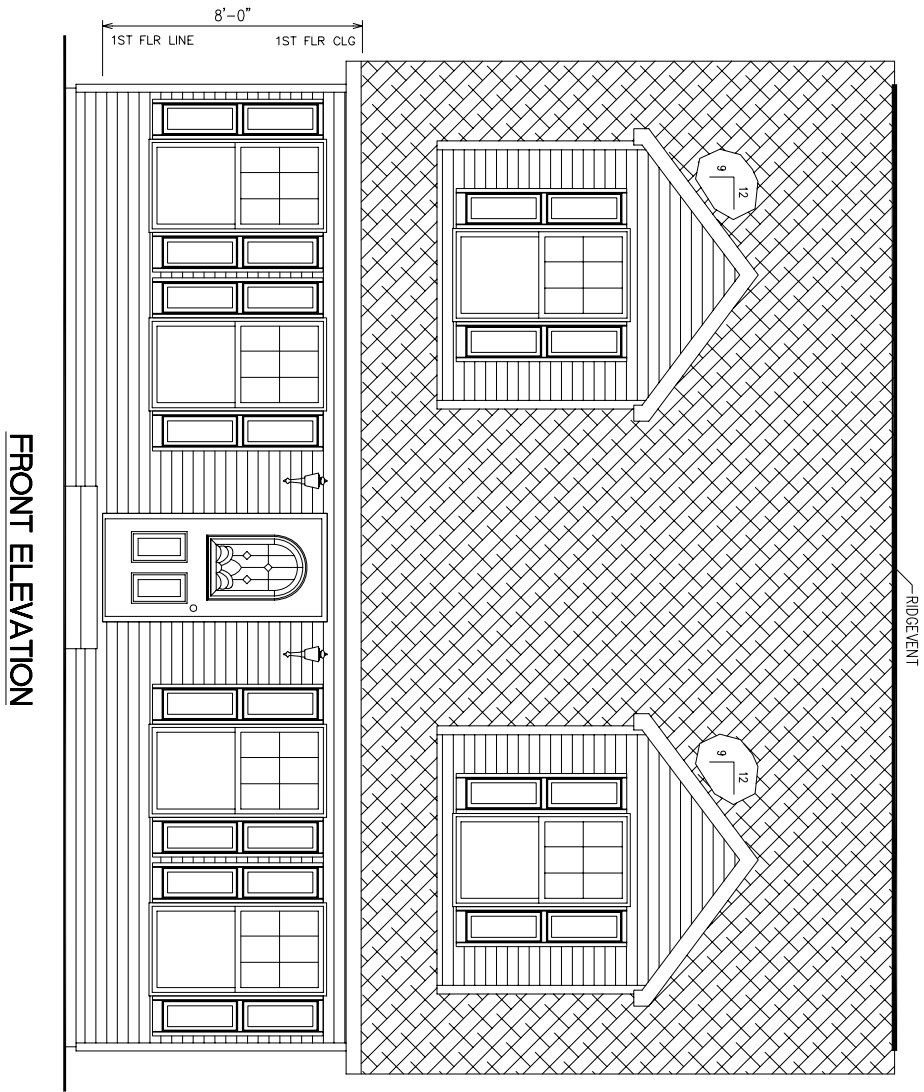

FRONT ELEVATION


FILE: 32 MONROE	REV#	DATE	REVISIONS	BY	CUSTOMER/PROJECT: MONROE
STATE: 904					BUILDER:
TYPE: CAPE	DRAWN BY:	DATE:	SCALE:	SALESMAN:	THIS DOCUMENT AND THE SUBJECT MATTER IS THE PROPERTY OF PROBUILT HOMES. NO PART OF THIS DOCUMENT MAY BE REPRODUCED OR TRANSMITTED IN ANY FORM OR BY ANY MEANS, WITHOUT THE WRITTEN PERMISSION OF "ProBuilt Homes"
MODEL: MONROE	MJC	6-12-06	NTS		
DRAWING: EXTERIOR ELEVATION					COPYRIGHT © 2005 20 INDUSTRIAL CIRCLE; MIFFLINTOWN, PA 17059 PHONE # (717) 436 - 6434 / FAX # (717) 436 - 6431
SHEET: 2A					

**REAR ELEVATION**

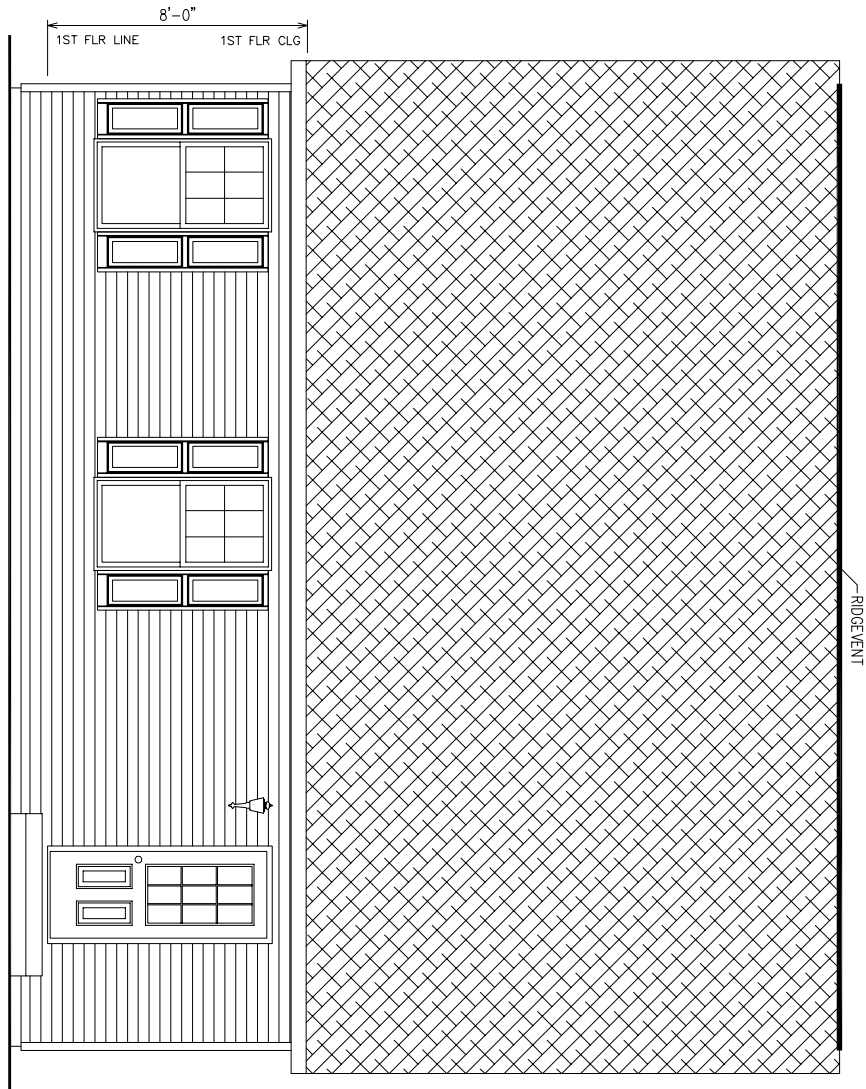

SHEET: <b>2B</b>	DRAWING: EXTERIOR ELEVATION	MODEL: MONROE	TYPE: CAPE	STATE: 904	SQ.FT.: 904	FILE: 32 MONROE	REV#	DATE	REVISIONS	BY	CUSTOMER/PROJECT: <b>MONROE</b>	BUILDER:
							DRAWN BY: MJC	DATE: 6-12-06	SCALE: NTS	SALESMAN:		


**ProBuilt Homes**  
 20 INDUSTRIAL CIRCLE; MIFFLINTOWN, PA 17059  
 PHONE # (717) 436 - 6434 / FAX # (717) 436 - 6431

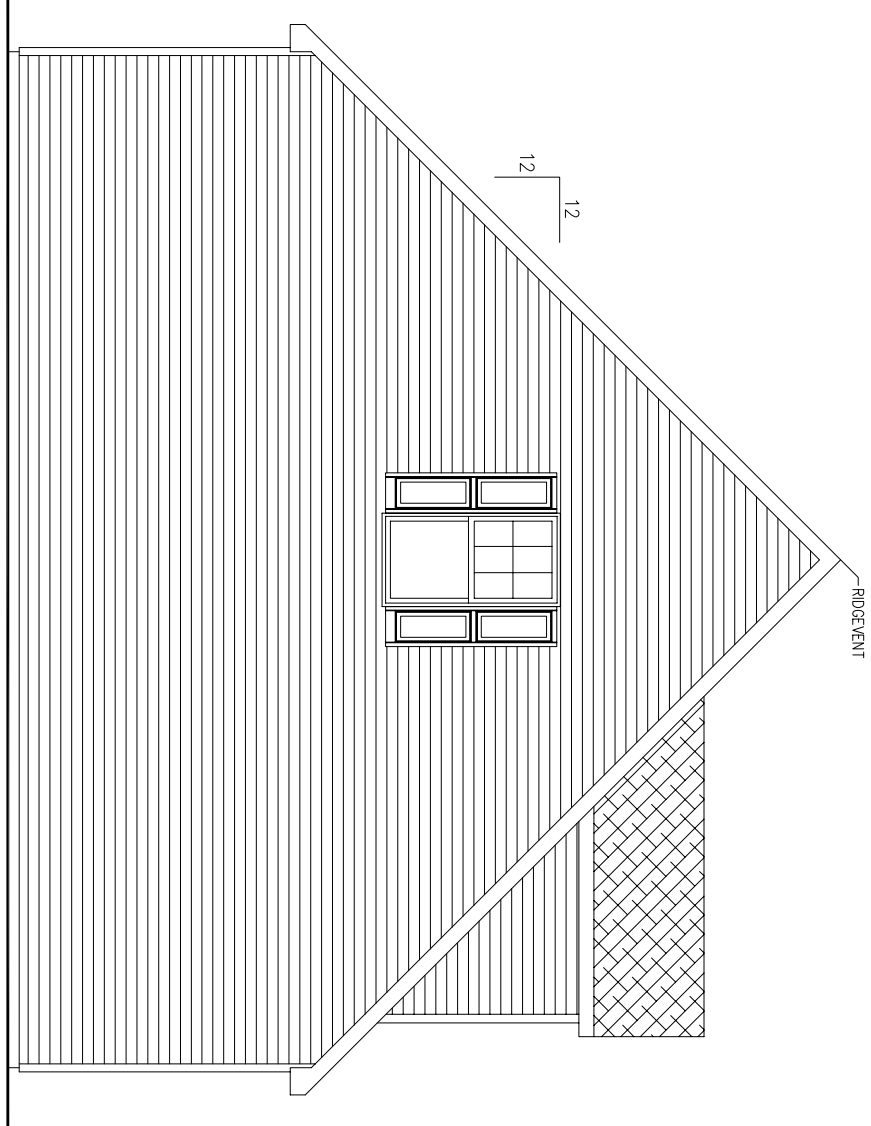

LEFT SIDE ELEVATION

ELEVATIONS CONTAIN AVAILABLE OPTIONS

SHEET:  	DRAWING: MONROE	MODEL: CAPE	STATE: 904	SQ.FT.: 32 MONROE	FILE: 32 MONROE	<table border="1" style="width: 100%; border-collapse: collapse;"> <thead> <tr> <th>REV#</th> <th>DATE</th> <th>REVISIONS</th> <th>BY</th> </tr> </thead> <tbody> <tr> <td> </td> <td> </td> <td> </td> <td> </td> </tr> </tbody> </table>	REV#	DATE	REVISIONS	BY													<table border="1" style="width: 100%; border-collapse: collapse;"> <tr> <td style="width: 50%;">           CUSTOMER/PROJECT:  <b>MONROE</b> </td> <td style="width: 50%;">           DRAWN BY:            MJC         </td> </tr> <tr> <td style="width: 50%;">           BUILDER:         </td> <td style="width: 50%;">           DATE:            6-12-06         </td> </tr> <tr> <td style="width: 50%;">           SALESMAN:         </td> <td style="width: 50%;">           SCALE:            NTS         </td> </tr> </table>	CUSTOMER/PROJECT: <b>MONROE</b>	DRAWN BY: MJC	BUILDER:	DATE: 6-12-06	SALESMAN:	SCALE: NTS	<p style="font-size: small;">           THIS DOCUMENT AND THE SUBJECT MATTER CONTAINED HEREIN IS PROPERTY OF PROBUILT HOMES AND MAY NOT BE REPRODUCED OR TRANSMITTED IN ANY FORM OR BY ANY MEANS WITHOUT THE WRITTEN PERMISSION OF "ProBUILT Homes"  <b>COPYRIGHT © 2006</b> </p>	<h2 style="margin: 0;">ProBUILT Homes</h2> <p style="font-size: small; margin: 0;">           20 INDUSTRIAL CIRCLE; MIFFLINTOWN, PA 17059            PHONE # (717) 436 - 6434 / FAX # (717) 436 - 6431         </p>
REV#	DATE	REVISIONS	BY																												
CUSTOMER/PROJECT: <b>MONROE</b>	DRAWN BY: MJC																														
BUILDER:	DATE: 6-12-06																														
SALESMAN:	SCALE: NTS																														

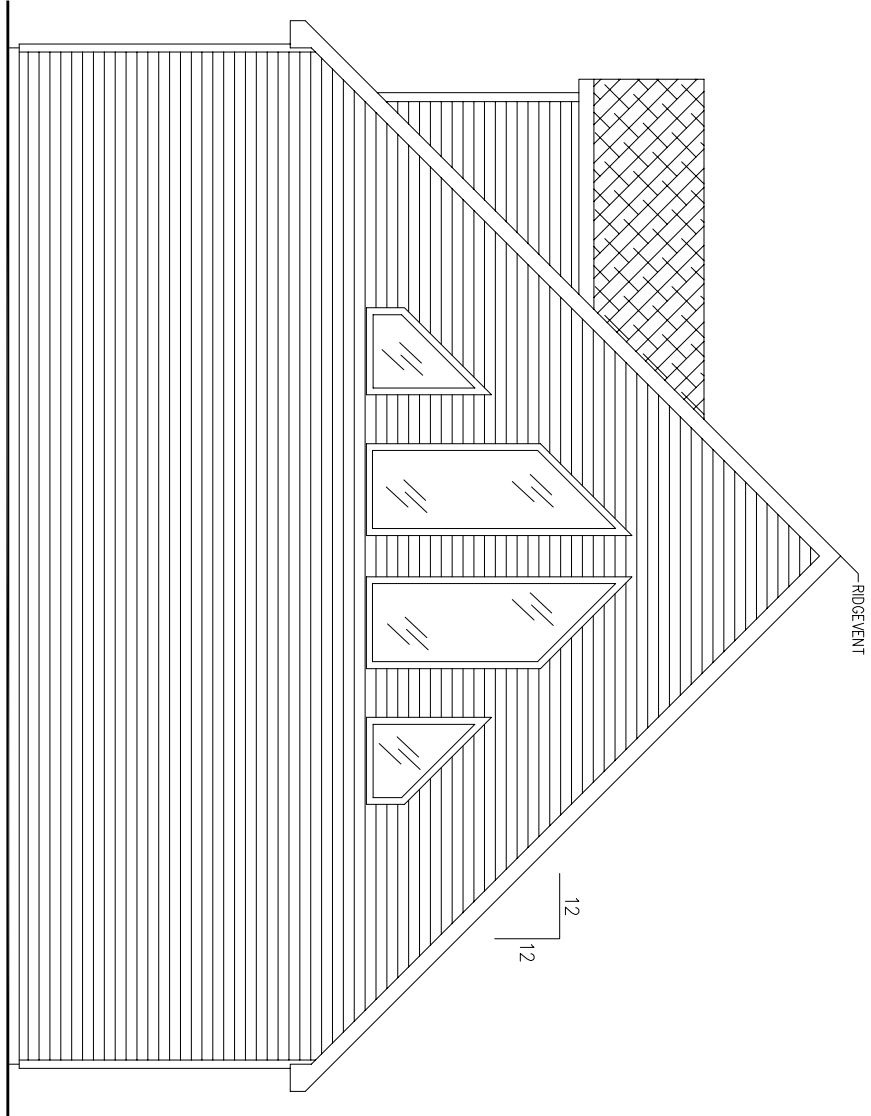

**RIGHT SIDE ELEVATION**

ELEVATIONS CONTAIN AVAILABLE OPTIONS

<b>PROBUILT HOMES</b> 20 INDUSTRIAL CIRCLE; MIFFLINTOWN, PA 17059 PHONE # (717) 436 - 6434 / FAX # (717) 436 - 6431		THIS DOCUMENT AND THE SUBJECT MATTER CONTAINED HEREIN IS PROPERTY OF PROBUILT HOMES AND MAY NOT BE REPRODUCED OR TRANSMITTED IN ANY FORM OR BY ANY MEANS WITHOUT THE WRITTEN PERMISSION OF "ProBUILT Homes"	CUSTOMER/PROJECT: <b>MONROE</b>  DRAWN BY: MJC DATE: 6-12-06 SCALE: NTS SALESMAN:	BY: _____ REVISIONS: _____ DATE: _____ REV#: _____	FILE: 32 MONROE SQ.FT.: 904 STATE: _____ TYPE: CAPE MODEL: MONROE	DRAWING: EXTERIOR ELEVATION SHEET: 2D
---	--	---	---	---	---	---