



RIGHT SIDE ELEVATION

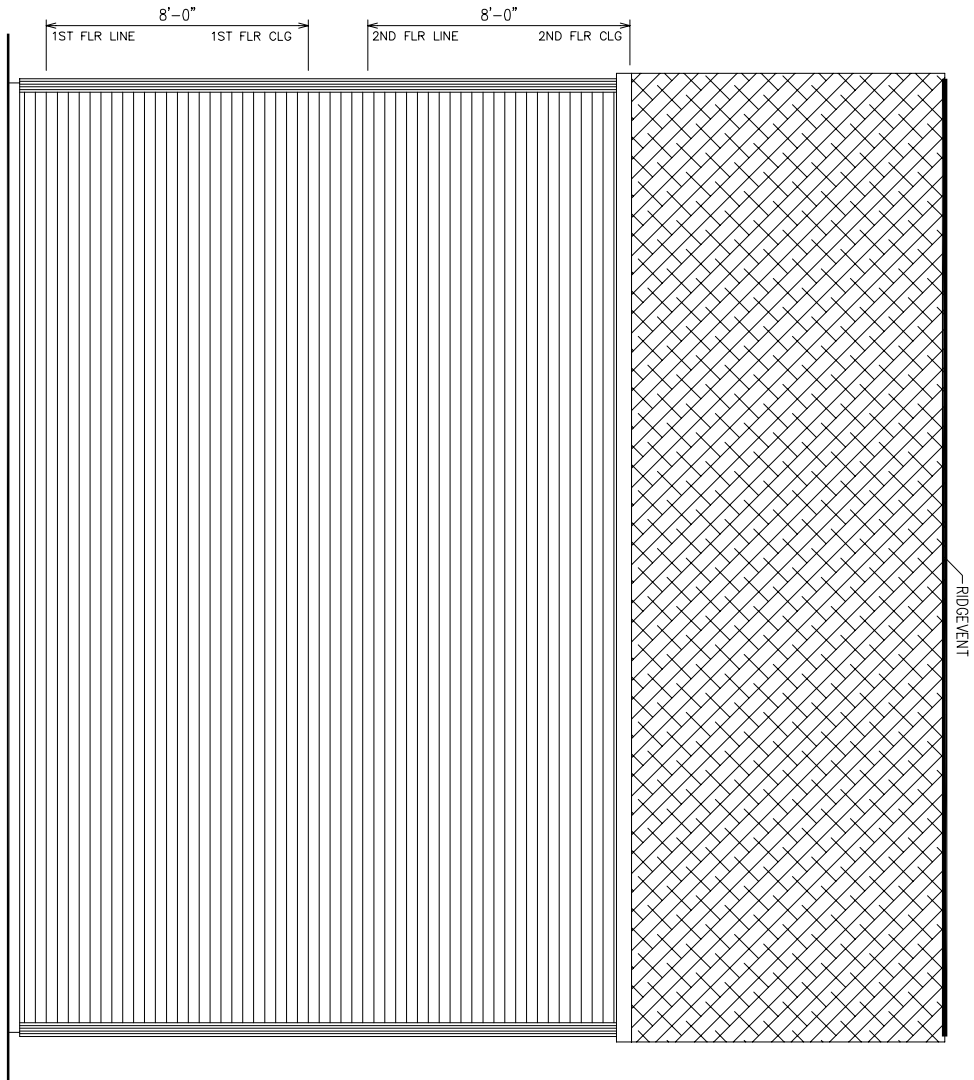

REV# DATE REVISIONS BY		CUSTOMER/PROJECT: SHENANDOAH	
DRAWN BY: MJC		SALESMAN:	
DATE: 6-9-06		SCALE: NTS	
FILE: SHENANDOAH	SQ. FT.: 1808	BUILDER:	
STATE:	TYPE: TWO STORY	DRAWING: EXTERIOR ELEVATION	
MODEL: SHENANDOAH	SHEET: 2D	COPYRIGHT © 2005 THIS DOCUMENT AND THE SUBJECT MATTER CONTAINED HEREIN IS PROPRIETARY, AND MAY NOT BE REPRODUCED OR TRANSMITTED IN ANY FORM OR BY ANY MEANS, WITHOUT PERMISSION IN WRITING FROM ProBuilt Homes®	
ProBuilt Homes		20 INDUSTRIAL CIRCLE; MIFFLINTOWN, PA 17059 PHONE # (717) 436 - 6434 / FAX # (717) 436 - 6431	


LEFT SIDE ELEVATION

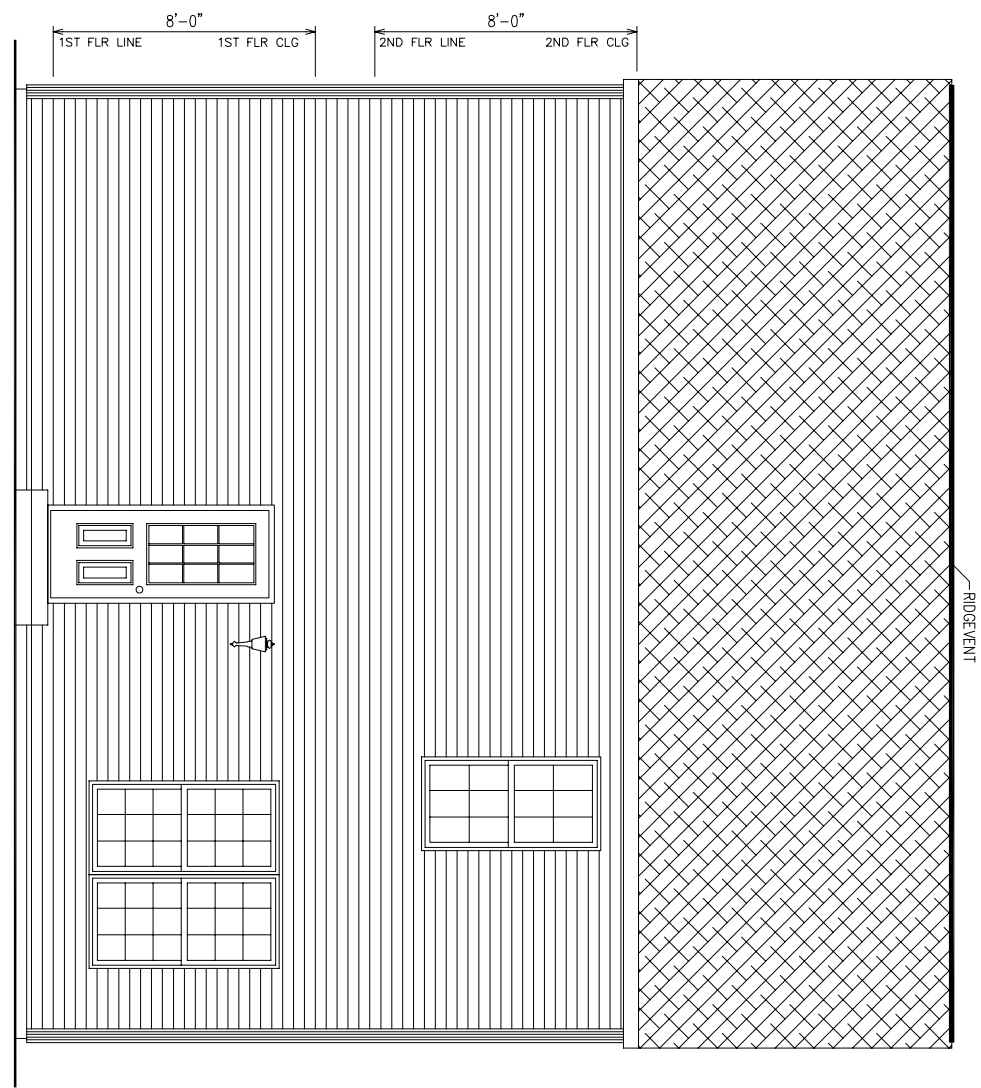

SHEET: 2C	DRAWING: EXTERIOR ELEVATION	MODEL: SHENANDOAH	TYPE: TWO STORY	STATE: 1808	FILE: SHENANDOAH	REV#	DATE	REVISIONS	BY	CUSTOMER/PROJECT: SHENANDOAH	BUILDER:
						DRAWN BY: MJC	DATE: 6-9-06	SCALE: NTS	SALESMAN:		

COPYRIGHT © 2005
 THIS DOCUMENT AND THE
 SUBJECT MATTER
 CONTAINED HEREIN IS
 PROPRIETARY, AND MAY
 NOT BE REPRODUCED
 WITHOUT THE WRITTEN
 PERMISSION OF
 "ProBuilt Homes"


ProBuilt Homes
 20 INDUSTRIAL CIRCLE; MIFFLINTOWN, PA 17059
 PHONE # (717) 436 - 6434 / FAX # (717) 436 - 6431

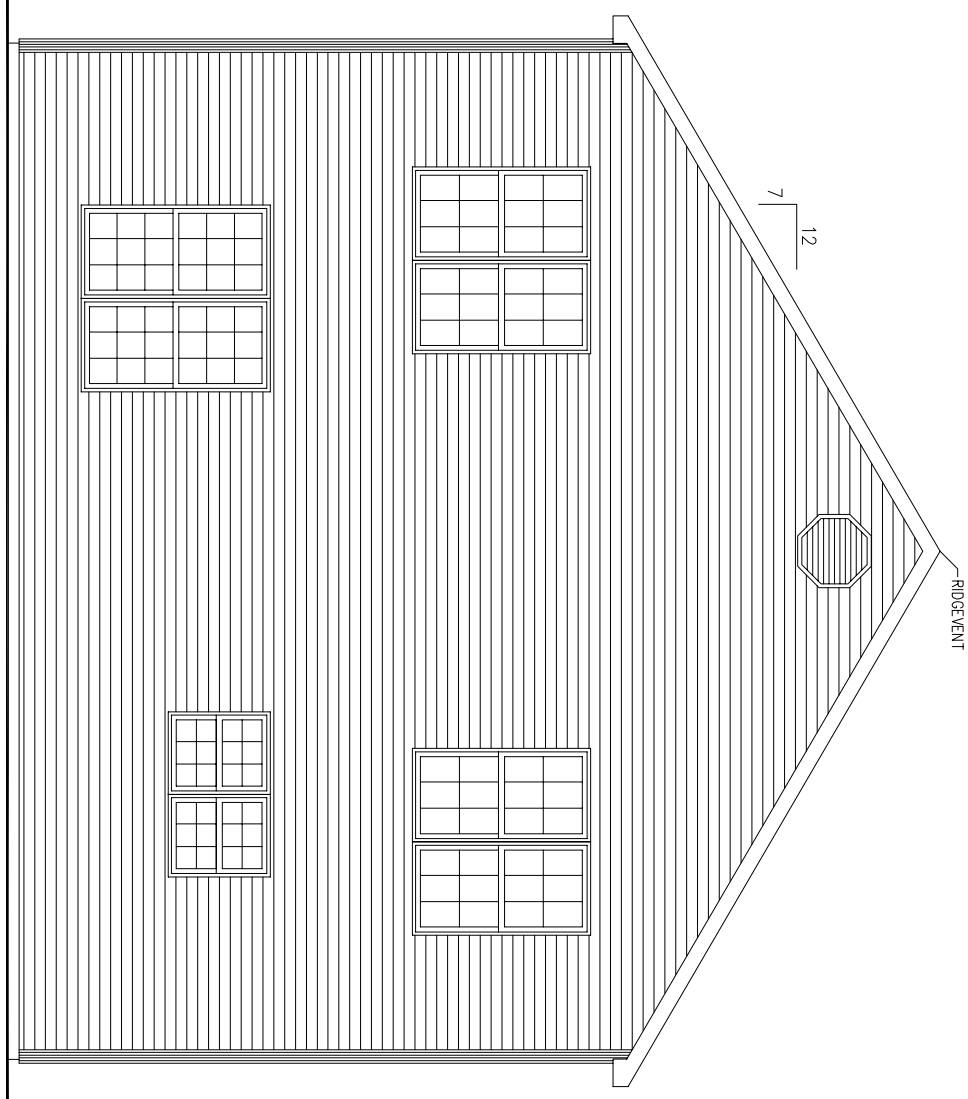

REAR ELEVATION

ELEVATIONS CONTAIN AVAILABLE OPTIONS


SHEET: 2B	DRAWING: EXTERIOR ELEVATION	MODEL: SHENANDOAH	TYPE: TWO STORY	STATE:	SQ.FT.: 1808	FILE: SHENANDOAH	REV# DATE REVISIONS BY	CUSTOMER/PROJECT: SHENANDOAH	THIS DOCUMENT AND THE SUBJECT MATTER CONTAINED HEREIN IS PROPRIETARY AND MAY NOT BE REPRODUCED OR TRANSMITTED IN ANY FORM OR BY ANY MEANS WITHOUT THE WRITTEN PERMISSION OF "ProBUILT Homes"	ProBUILT Homes 20 INDUSTRIAL CIRCLE; MIFFLINTOWN, PA 17059 PHONE # (717) 436 - 6434 / FAX # (717) 436 - 6431
							DRAWN BY: MJC DATE: 6-9-06 SCALE: NTS SALESMAN:	RIDGE VENT	COPYRIGHT © 2006	

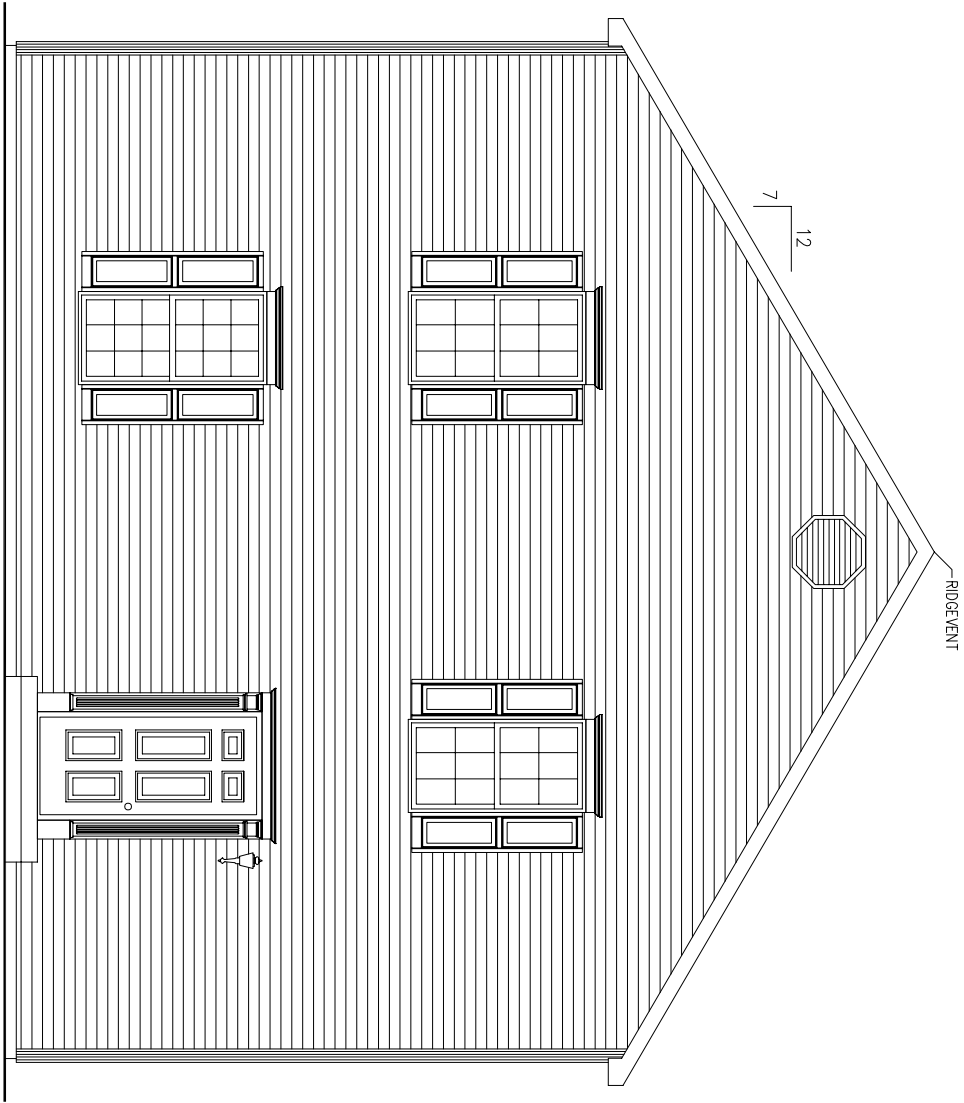

FRONT ELEVATION

ELEVATIONS CONTAIN AVAILABLE OPTIONS

SHEET: 2A	DRAWING: SHENANDOAH EXTERIOR ELEVATION	MODEL: SHENANDOAH	TYPE: TWO STORY	STATE:	FILE: SHENANDOAH	REV#	DATE	REVISIONS	BY	CUSTOMER/PROJECT: SHENANDOAH	BUILDER:	THIS DOCUMENT AND THE SUBJECT MATTER CONTAINED HEREIN IS PROPERTY OF PROBUILT HOMES AND SHALL NOT BE REPRODUCED OR TRANSMITTED IN ANY FORM OR BY ANY MEANS WITHOUT THE WRITTEN PERMISSION OF "ProBuilt Homes" COPYRIGHT © 2005	ProBuilt Homes 20 INDUSTRIAL CIRCLE; MIFFLINTOWN, PA 17059 PHONE # (717) 436 - 6434 / FAX # (717) 436 - 6431
		FILE: SHENANDOAH	STATE:	SQ.FT.: 1808	REV#	DATE	REVISIONS	BY	DRAWN BY: MJC DATE: 6-9-06 SCALE: NTS SALESMAN:				

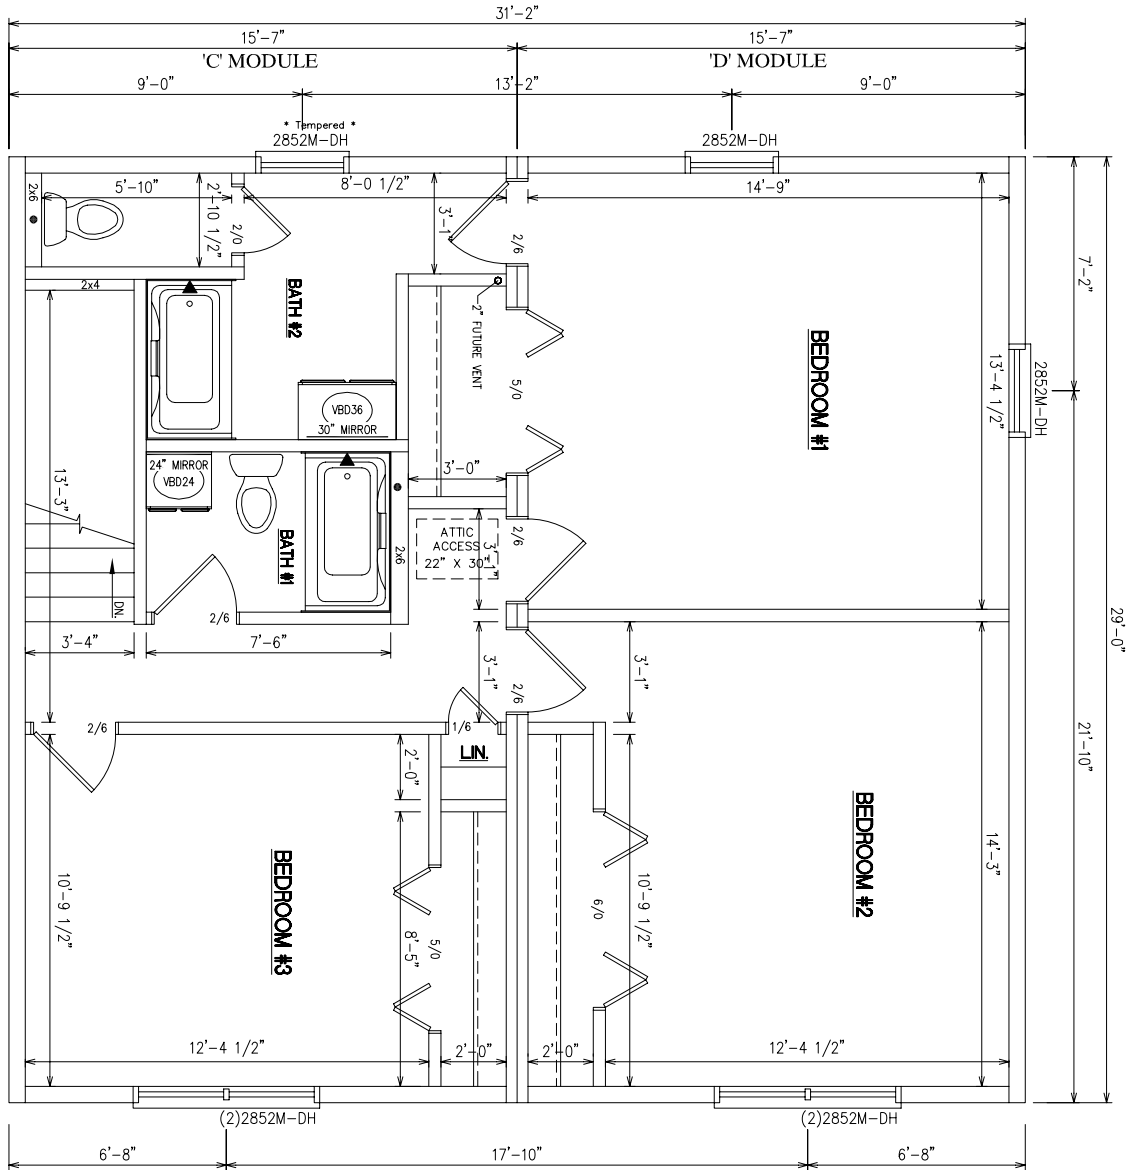

- NOTES:
1. 2x6 EXT WALLS 16" O.C. / 2x4 MARR. WALLS 16" O.C.
 2. 8'-0" CLG HT.
 3. 2x10 SPF#2 FLOORJOISTS @ 16" O.C.
 4. ROOF SYSTEM TO BE 16" O.C.
 5. MW DOUBLE HUNG WINDOWS (NPRC CERTIFIED)

SHEET: 3B	DRAWING: 2ND FLOOR PLAN LAYOUT	MODEL: SHENANDOAH	TYPE: TWO STORY	STATE:	SQ.FT.: 1808	FILE: SHENANDOAH	REV# DATE REVISIONS BY	CUSTOMER/PROJECT: SHENANDOAH	THIS DOCUMENT AND THE SUBJECT MATTER CONTAINED HEREIN IS PROPRIETARY AND MAY NOT BE REPRODUCED OR TRANSMITTED IN ANY FORM WITHOUT THE WRITTEN PERMISSION OF "ProBuilt Homes"	<h2 style="text-align: center;">ProBuilt Homes</h2> <p style="text-align: center;">20 INDUSTRIAL CIRCLE; MIFFLINTOWN, PA 17059 PHONE # (717) 436 - 6434 / FAX # (717) 436 - 6431</p>
							DRAWN BY: MJC DATE: 6-9-06 SCALE: NTS SALESMAN:	BUILDER:		