


ProBuilt Homes, Custom Quality at Every Level

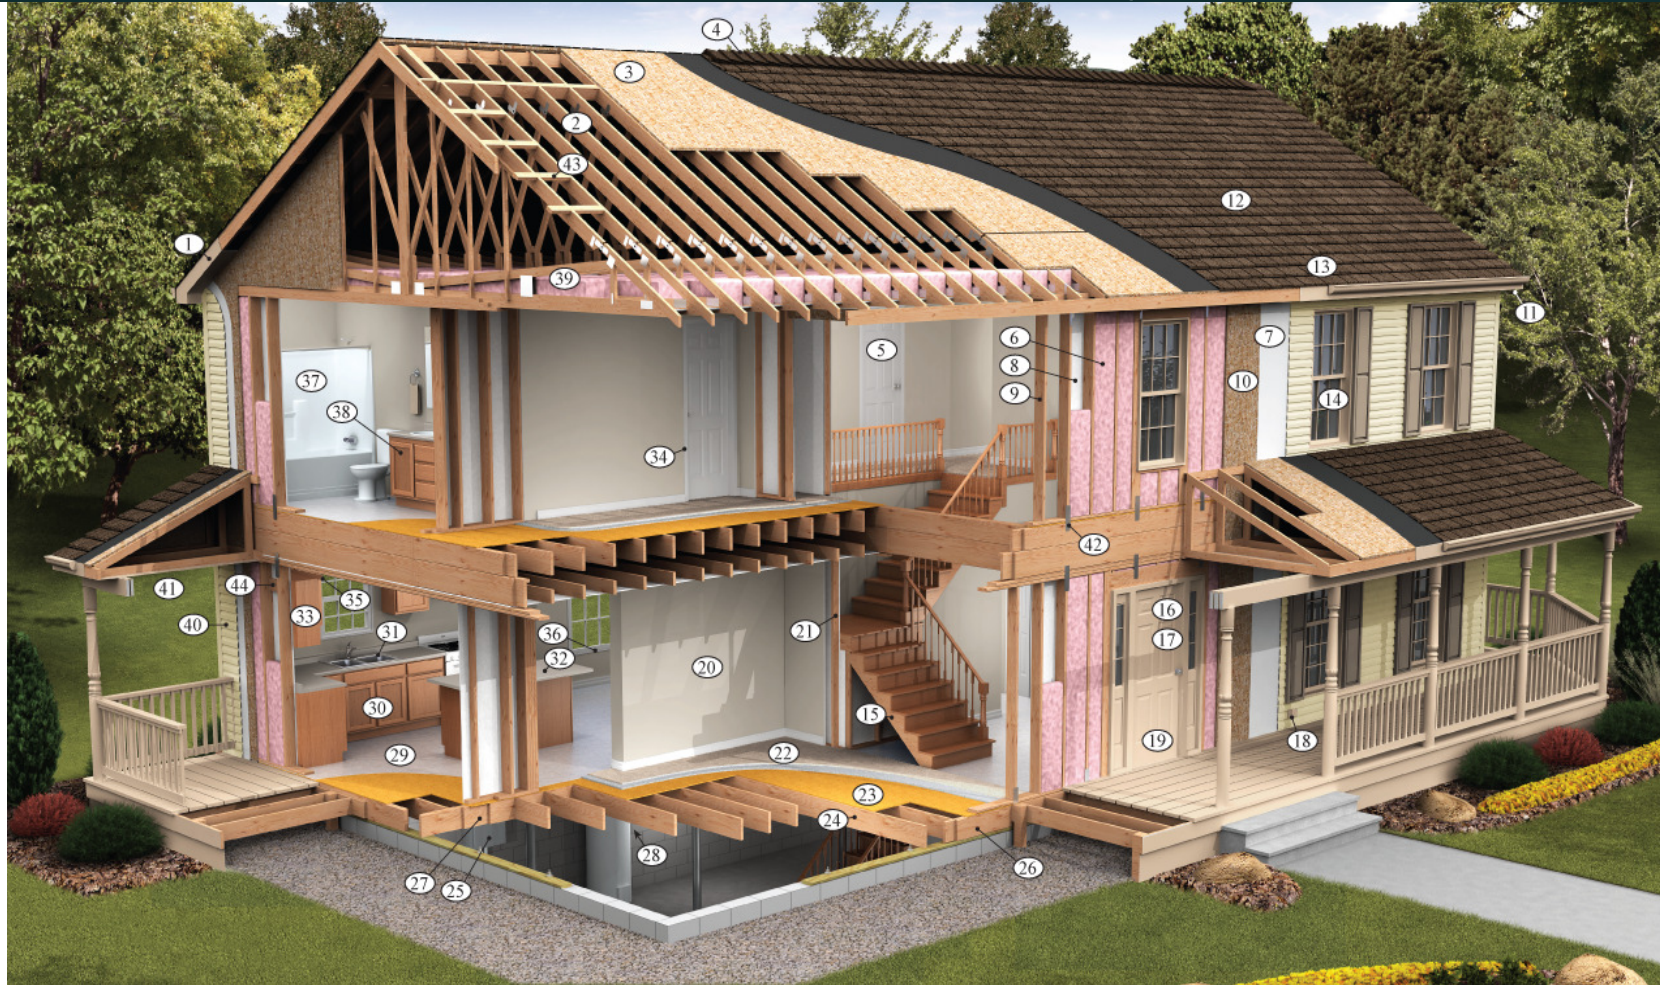

- | | | | | | |
|---|---|--|---|---|---|
| 1- 10" gable and eave overhangs | 10- 7/16" OSB sheathing, glued and fastened | 17- Door chime at front and rear | 23- 5/8" tongue and groove fully sanded OSB floor decking, glued and nailed | 29- Custom-comfort, high gloss vinyl floor covering | 37- One piece fiberglass tub/shower with single lever anti-scald faucet |
| 2- 7/12 16" o.c. Engineered wood trusses or optional rafters | 11- Aluminum fascia and vinyl soffit | 18- Exterior all weather GFI receptacles front and rear | 24- 2x10 Floor Joists 16" o.c. w/mid span blocking | 31- Custom kitchen cabinets with recessed panel oak doors | 38- Vanity drawer base cabinet with cultured marble sink bowl and single lever faucet |
| 3- 7/16" OSB roof sheathing | 12- Architectural asphalt, self-sealing shingles with 30 year warranty | 19- Insulated fiberglass exterior door with no maintenance PVC frame | 25- 200 amp service panel with circuit breakers | 31- 8" deep stainless steel kitchen sink with single lever faucet and spray | 39- R-30 batt type ceiling insulation |
| 4- Full length attic ridge ventilating system | 13- 48" freeze barrier under shingles | 20- 1/2" gypsum drywall with smooth Finish on walls and 5/8" fire rated type X gypsum on ceilings — two coats white primer paint | 26- 2x10 Double band Joists | 32- Custom Formica counter top (3615) | 40- Low maintenance vinyl siding |
| 5- 6-panel interior hollow core doors | 14- Vinyl, double-hung high performance, insulating glass windows with full screens | 21- 2"x4" interior studding with full 8' ceiling height 16" o.c. | 27- Double marriage band joists with 2"x2" ledge strip | 33- 36" wall cabinet above refer space | 41- Optional porches and decks |
| 6- R-19 batt type wall insulation | 15- 2x10 stringers with pine tread and plywood risers | 22- FHA approved 25 oz. plush carpet with 6# pad | 28- Copper water lines-Schedule 40 PVC waste and vent | 34- Colonial-style wood window and door trim | 42- Metal strapping |
| 7- House wrap weather barrier | 16- Exterior coach lights at front and rear doors | | | 35- Crown molding over kitchen cabinets | 43- Gable end out lookers |
| 8 1/2" gypsum sheetrock is glued, screwed and foamed on exterior walls and marriage walls | | | | 36- Wood sills on all windows | 44- Solid cabinet blocking |
| 9- 2" x 6" exterior wall studding with Double top plate 16" o.c. | | | | | |

ProBUILT Homes, Custom Quality at Every Level



- | | | | | | |
|---|---|--|---|---|---|
| 1- 10" gable and eave overhangs | 10- 7/16" OSB sheathing, glued and fastened | 17- Door chime at front and rear | 23- 5/8" tongue and groove fully sanded OSB floor decking, glued and nailed | 29- Custom-comfort, high gloss vinyl floor covering | 37- One piece fiberglass tub/shower with single lever anti-scald faucet |
| 2- 7/12 16" o.c. Engineered wood trusses or optional rafters | 11- Aluminum fascia and vinyl soffit | 18- Exterior all weather GFI receptacles front and rear | 24- 2x10 Floor Joists 16" o.c. w/mid span blocking | 31- Custom kitchen cabinets with recessed panel oak doors | 38- Vanity drawer base cabinet with cultured marble sink bowl and single lever faucet |
| 3- 7/16" OSB roof sheathing | 12- Architectural asphalt, self-sealing shingles with 30 year warranty | 19- Insulated fiberglass exterior door with no maintenance PVC frame | 25- 200 amp service panel with circuit breakers | 31- 8" deep stainless steel kitchen sink with single lever faucet and spray | 39- R-30 batt type ceiling insulation |
| 4- Full length attic ridge ventilating system | 13- 48" freeze barrier under shingles | 20- 1/2" gypsum drywall with smooth Finish on walls and 5/8" fire rated type X gypsum on ceilings — two coats white primer paint | 26- 2x10 Double band Joists | 32- Custom Formica counter top (3615) | 40- Low maintenance vinyl siding |
| 5- 6-panel interior hollow core doors | 14- Vinyl, double-hung high performance, insulating glass windows with full screens | 21- 2"x4" interior studding with full 8' ceiling height 16" o.c. | 27- Double marriage band joists with 2"x2" ledge strip | 33- 36" wall cabinet above refer space | 41- Optional porches and decks |
| 6- R-19 batt type wall insulation | 15- 2x10 stringers with pine tread and plywood risers | 22- FHA approved 25 oz. plush carpet with 6# pad | 28- Copper water lines-Schedule 40 PVC waste and vent | 34- Colonial-style wood window and door trim | 42- Metal strapping |
| 7- House wrap weather barrier | 16- Exterior coach lights at front and rear doors | | | 35- Crown molding over kitchen cabinets | 43- Gable end out lookers |
| 8 1/2" gypsum sheetrock is glued, screwed and foamed on exterior walls and marriage walls | | | | 36- Wood sills on all windows | 44- Solid cabinet blocking |
| 9- 2" x 6" exterior wall studding with Double top plate 16" o.c. | | | | | |